


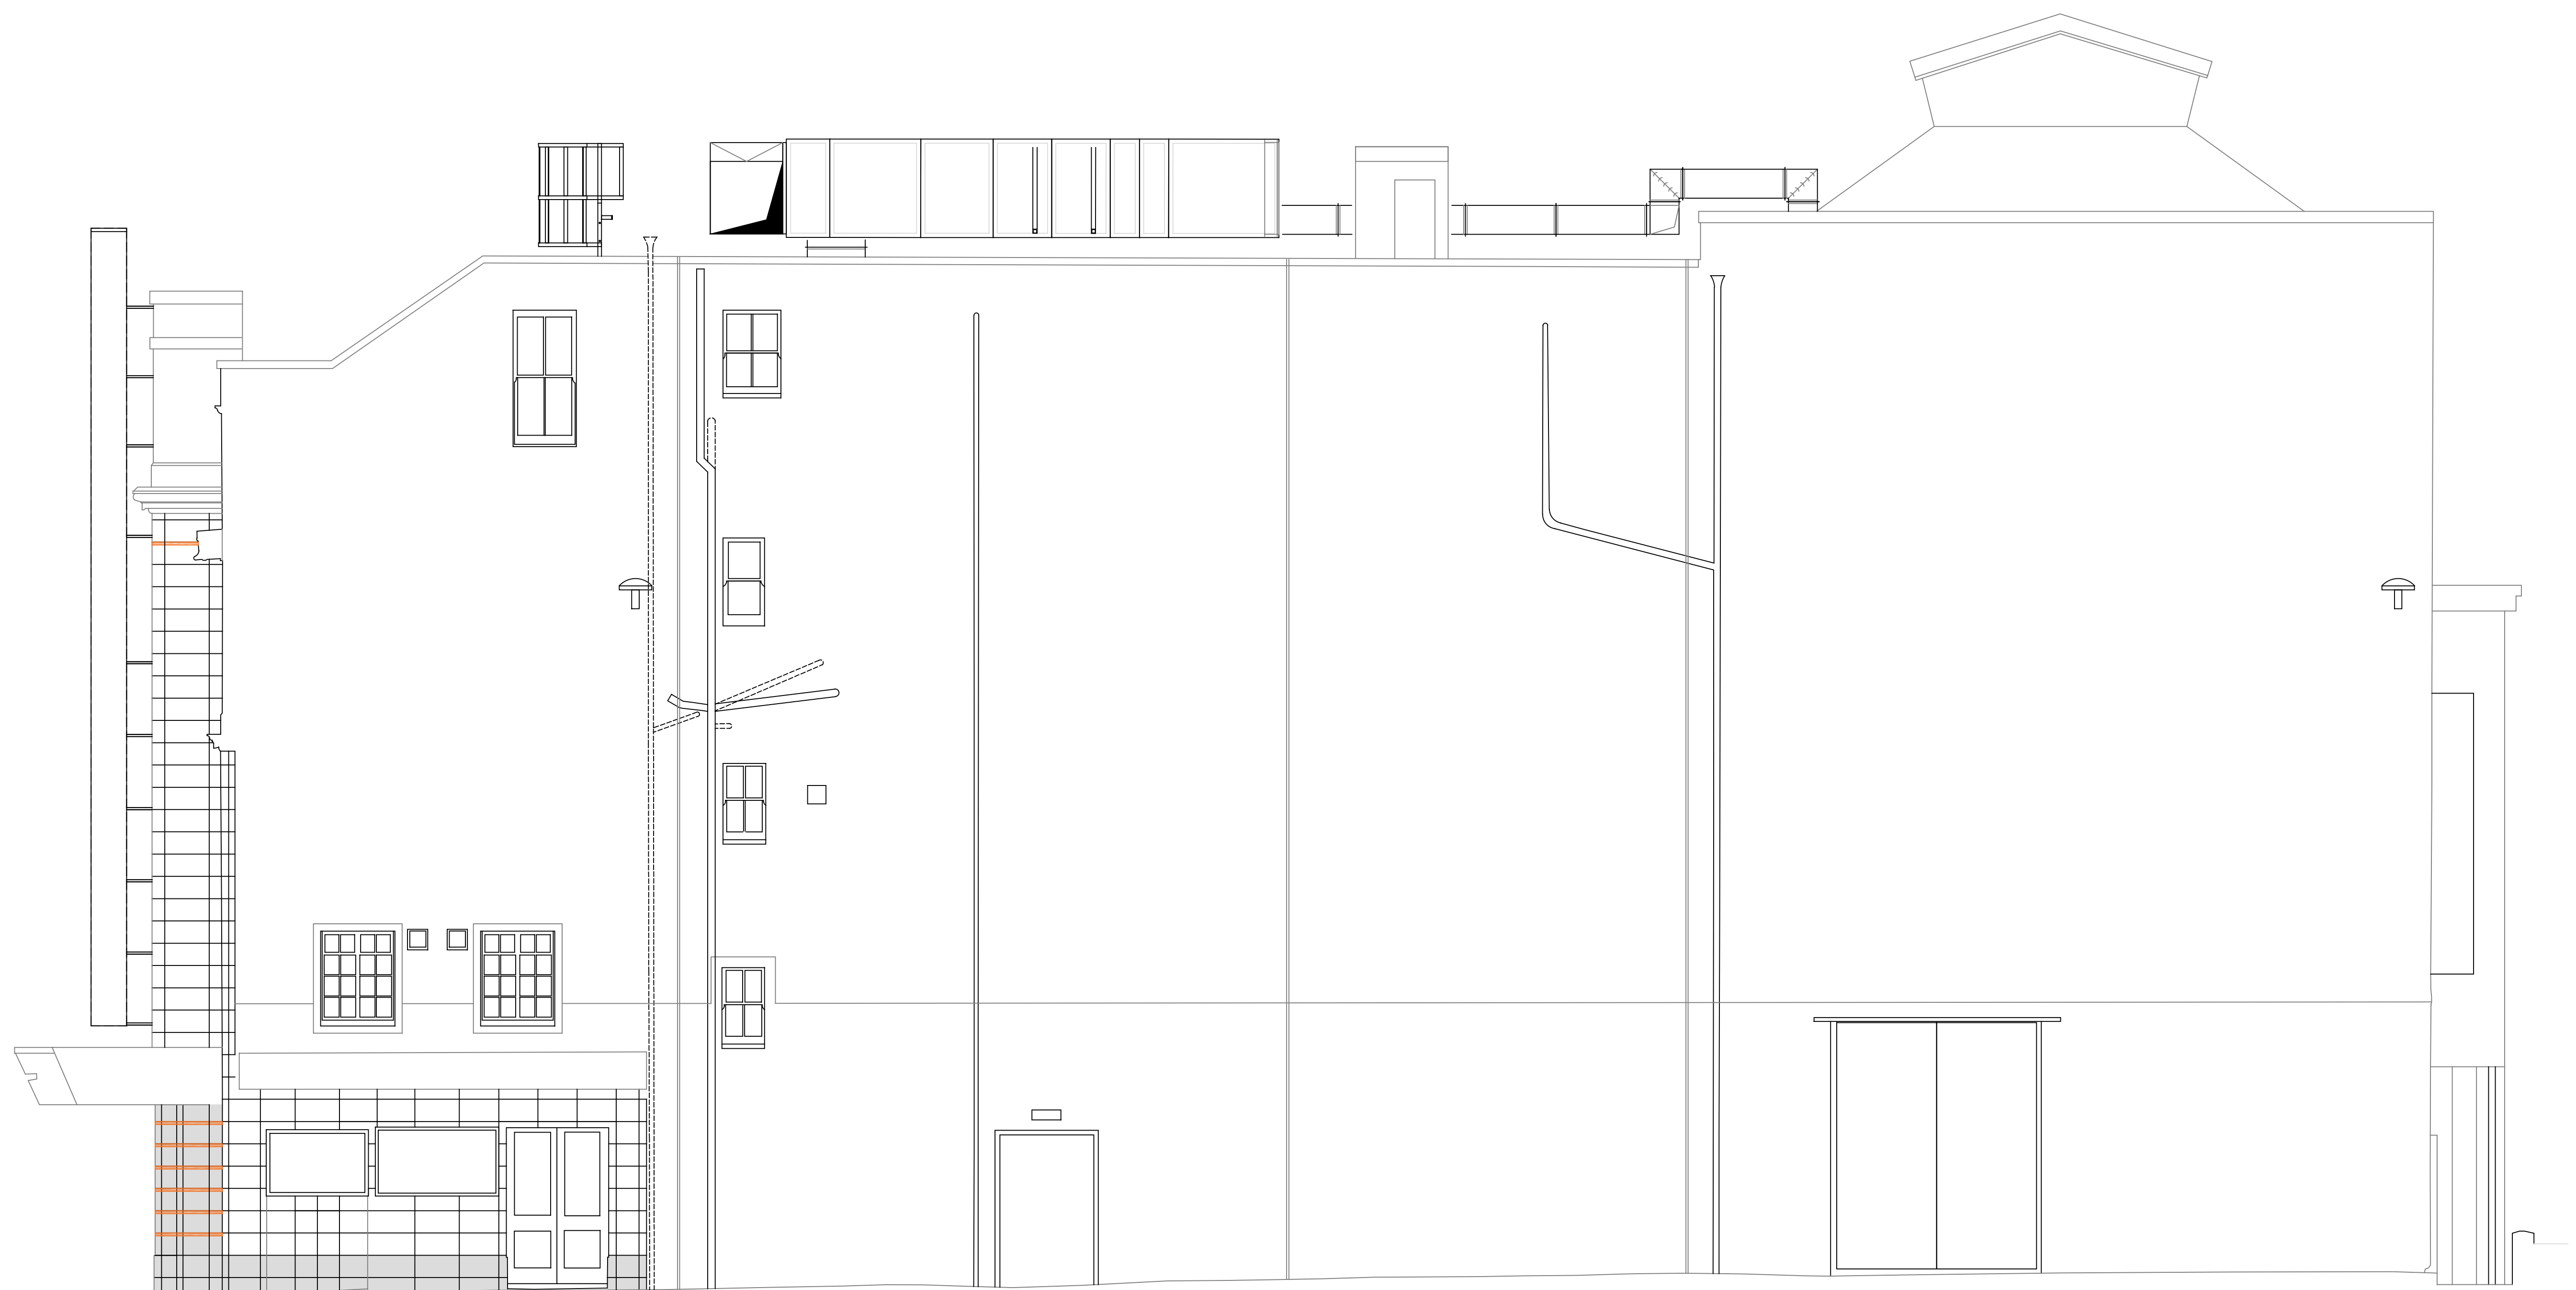

Elevation A


EXISTING ELEVATIONS



Elevation B

EXISTING ELEVATIONS

Revision	Description	By	Chkd	By	Date	Revision	Description	By	Chkd	By	Date	Revision	Description	By	Chkd	By	Date	Austin-Smith:Lord Ltd Architects Designers Planners Landscape Architects				Austin-Smith: Lord						
-	-	-	-	-	-	-	-	-	-	-	-	-	-	-	-	-	-	DO NOT SCALE. Use figured dimensions only. The contractor is requested to check all dimensions before the work is put in hand. ©All copyrights Austin-Smith:Lord Ltd This drawing must only be used for the purpose for which it is supplied and its contents must not be reproduced for any purpose without written permission. No areas indicated, or areas calculated from this drawing should be used for valuation purposes or as the basis for development contracts. Austin-Smith:Lord LLP is a limited liability partnership registered in England & Wales.	Drawn	GR		Austin-Smith:Lord Ltd Architects Designers Planners Landscape Architects	Project	Ayr Gaiety Theatre	the GAIETY THEATRE AND AUDITORIUM	Phase 3 Development	Revision	-
-	-	-	-	-	-	-	-	-	-	-	-	-	-	-	-	-	-	Date	March 2020			Description	Elevations - As Existing					
-	-	-	-	-	-	-	-	-	-	-	-	-	-	-	-	-	-	Scale	1:50 @ A1 1:100 @ A3	296 St Vincent Street Glasgow G2 5RU t 0141 223 8500 f 0141 223 8501		North East (Boswell Park) Elevation	Drawing No.	L/000/002				
-	-	-	-	-	-	-	-	-	-	-	-	-	-	-	-	-	-	Status			Job No.	23/0004						

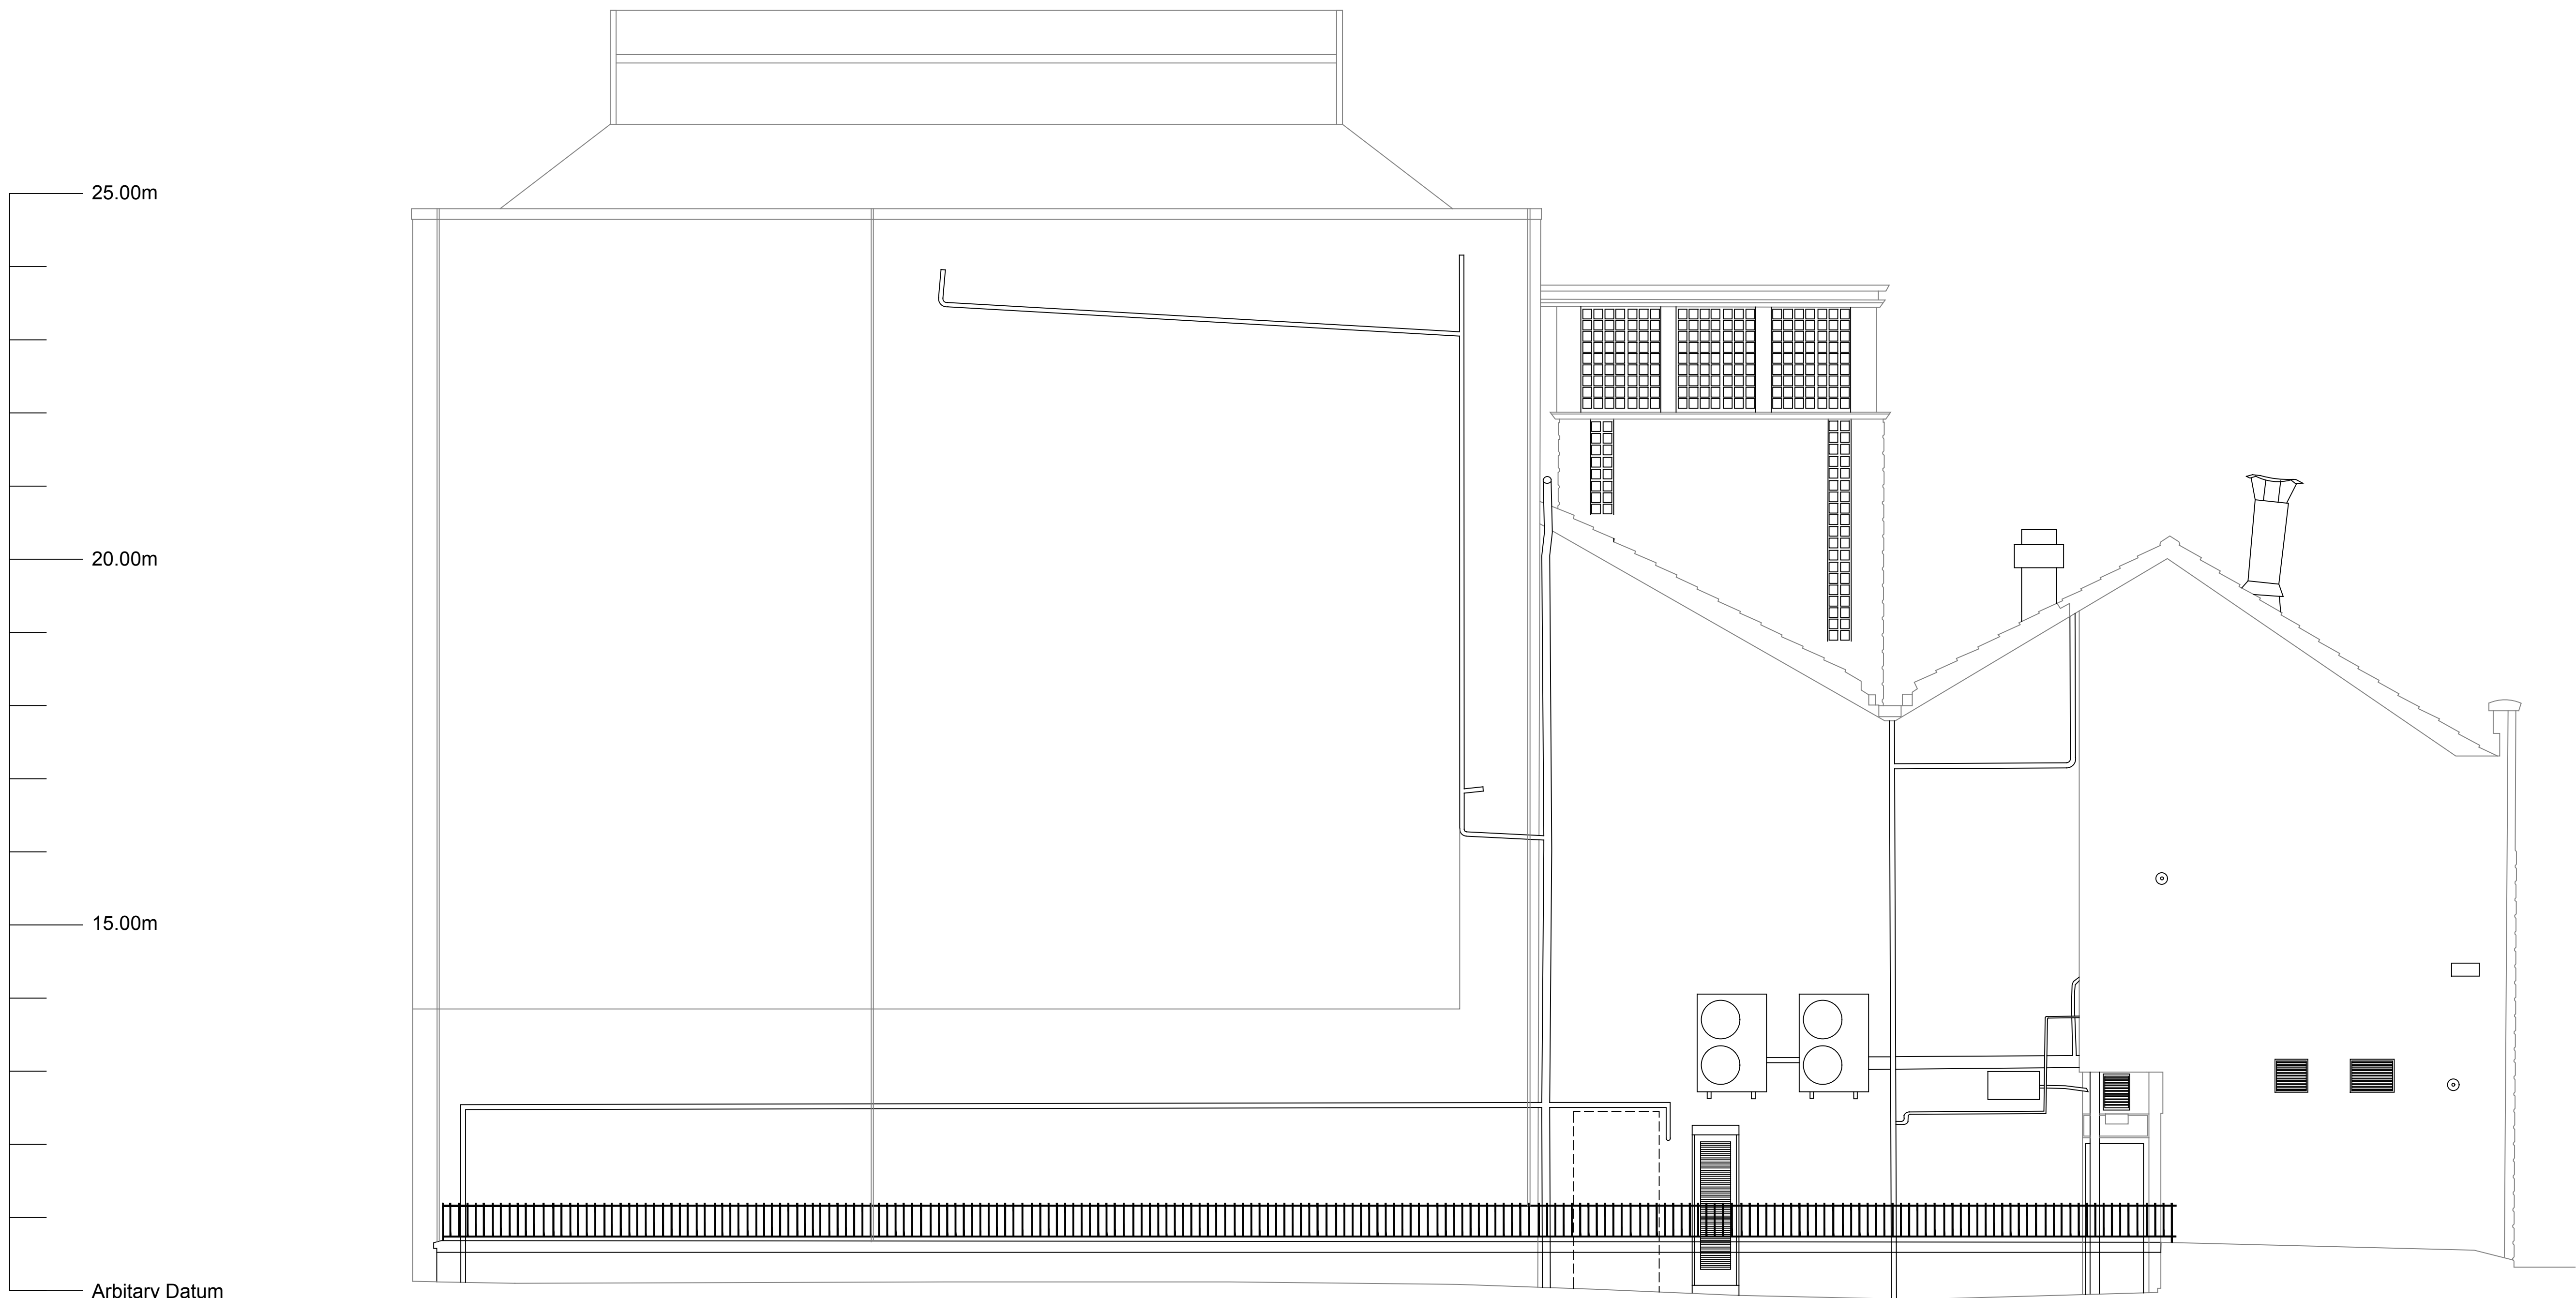

Elevation C

EXISTING ELEVATIONS

Revision	Description	By	Chkd By	Date	Revision	Description	By	Chkd By	Date	Revision	Description	By	Chkd By	Date	Drawn	GR	Austin-Smith:Lord Ltd Architects Designers Planners Landscape Architects	Austin-Smith:Lord
-	-	-	-	-	-	-	-	-	-	-	-	-	-	-	-	-	-	Project Ayr Gaiety Theatre
-	-	-	-	-	-	-	-	-	-	-	-	-	-	-	-	-	-	Phase 3 Development
-	-	-	-	-	-	-	-	-	-	-	-	-	-	-	-	-	-	Description Elevations - As Existing
-	-	-	-	-	-	-	-	-	-	-	-	-	-	-	-	-	-	North West (Carrick Street) Elevation
-	-	-	-	-	-	-	-	-	-	-	-	-	-	-	-	-	-	Job No. Drawing No. Revision -
-	-	-	-	-	-	-	-	-	-	-	-	-	-	-	-	-	-	220004 L(00)003

DO NOT SCALE. Use figured dimensions only.
The contractor is requested to check all dimensions before the work is put in hand.
©All copyrights Austin-Smith:Lord Ltd
This drawing must only be used for the purpose for which it is supplied and its contents must not be reproduced for any purpose without written permission.
No areas indicated, or areas calculated from this drawing should be used for valuation purposes or as the basis for development contracts.
Austin-Smith:Lord LLP is a limited liability partnership registered in England & Wales.
Number OC315362


Date March 2020

Scale 1:50 @ A1
1:100 @ A3

Status

296 St Vincent Street
Glasgow G2 8RU
t 0141 223 8500
f 0141 223 8501
e glasgow@austinsmithlord.com

the
GAIETY
THEATRE AND ARTS CENTRE • Ayr

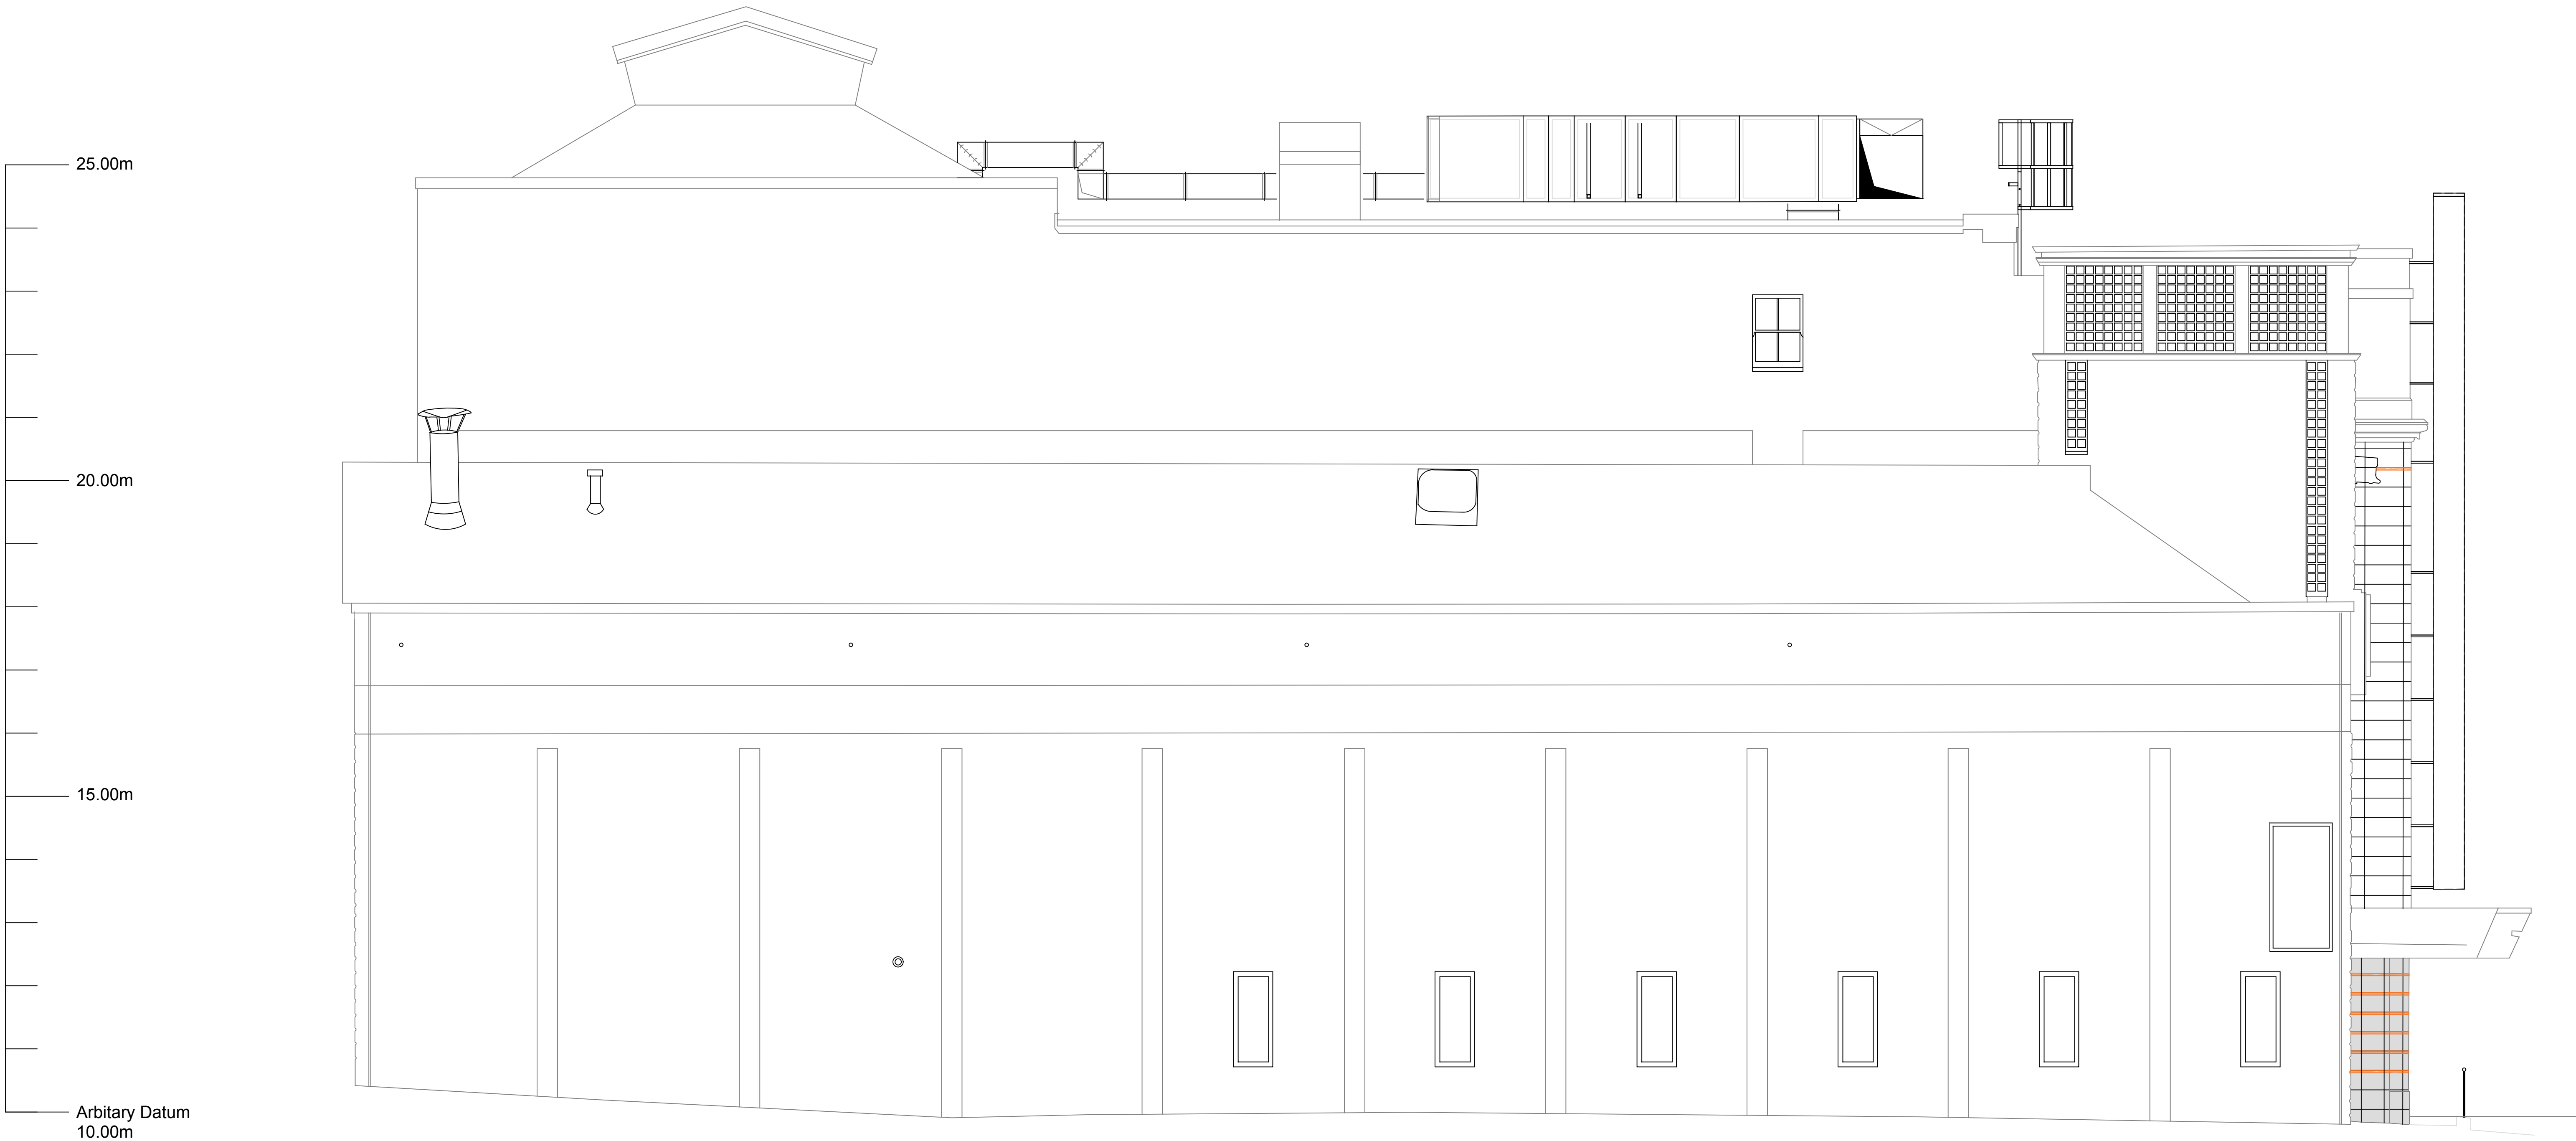

Elevation D


EXISTING ELEVATIONS

Revision	Description	By	Chkd By	Date	Revision	Description	By	Chkd By	Date	Revision	Description	By	Chkd By	Date	Drawn	GR	Austin-Smith:Lord Ltd Architects Designers Planners Landscape Architects	Austin-Smith:Lord Project Ayr Gaiety Theatre
-	-	-	-	-	-	-	-	-	-	-	-	-	-	-	Date	March 2020	296 St Vincent Street Glasgow G2 8RU t 0141 223 8500 f 0141 223 8501 e glasgow@austinsmithlord.com	Phase 3 Development
-	-	-	-	-	-	-	-	-	-	-	-	-	-	-	Scale	1:50 @ A1 1:100 @ A3		Description Elevations - As Existing
-	-	-	-	-	-	-	-	-	-	-	-	-	-	-	Status			South West (Public Car Park) Elevation
-	-	-	-	-	-	-	-	-	-	-	-	-	-	-				Job No. Drawing No. Revision -
-	-	-	-	-	-	-	-	-	-	-	-	-	-	-				220004 L(00)004

DO NOT SCALE. Use figured dimensions only.
The contractor is requested to check all dimensions before the work is put in hand.
© All copyrights Austin-Smith:Lord Ltd
This drawing must only be used for the purpose for which it is supplied and its contents must not be reproduced for any purpose without written permission.
No areas indicated, or areas calculated from this drawing should be used for valuation purposes or as the basis for development contracts.
Austin-Smith:Lord LLP is a limited liability partnership registered in England & Wales.
Number OC315362



Revision	Description	By	Chkd By	Date	Revision	Description	By	Chkd By	Date	Revision	Description	By	Chkd By	Date	DO NOT SCALE. Use figured dimensions only. The contractor is requested to check all dimensions before the work is put in hand. ©All copyrights Austin-Smith-Lord Ltd This drawing must only be used for the purpose for which it is supplied and its contents must not be reproduced for any purpose without written permission. No areas indicated, or areas calculated from this drawing should be used for valuation purposes or as the basis for development contracts. Austin-Smith-Lord LLP is a limited liability partnership registered in England & Wales. Number OC33362	Drawn	GR	Austin-Smith:Lord Ltd Architects Designers Planners Landscape Architects		Project	Ayr Gaiety Theatre	Austin-Smith:Lord		
-	-	-	-	-	-	-	-	-	-	-	-	-	-	-	Date	March 2020	Phase 3 Development	Description		Elevations - As Existing CONDITION RECORD	Job No.		Drawing No.	Revision
-	-	-	-	-	-	-	-	-	-	-	-	-	-	-	Scale	1:50 @ A1 1:100 @ A3	296 St Vincent Street Glasgow G2 5RU t 0141 223 8500 f 0141 223 8501 e glasgow@austinsmithlord.com	South East (Carrick Street) Elevation		220004	L(00)005		-	
-	-	-	-	-	-	-	-	-	-	-	-	-	-	-	Status									

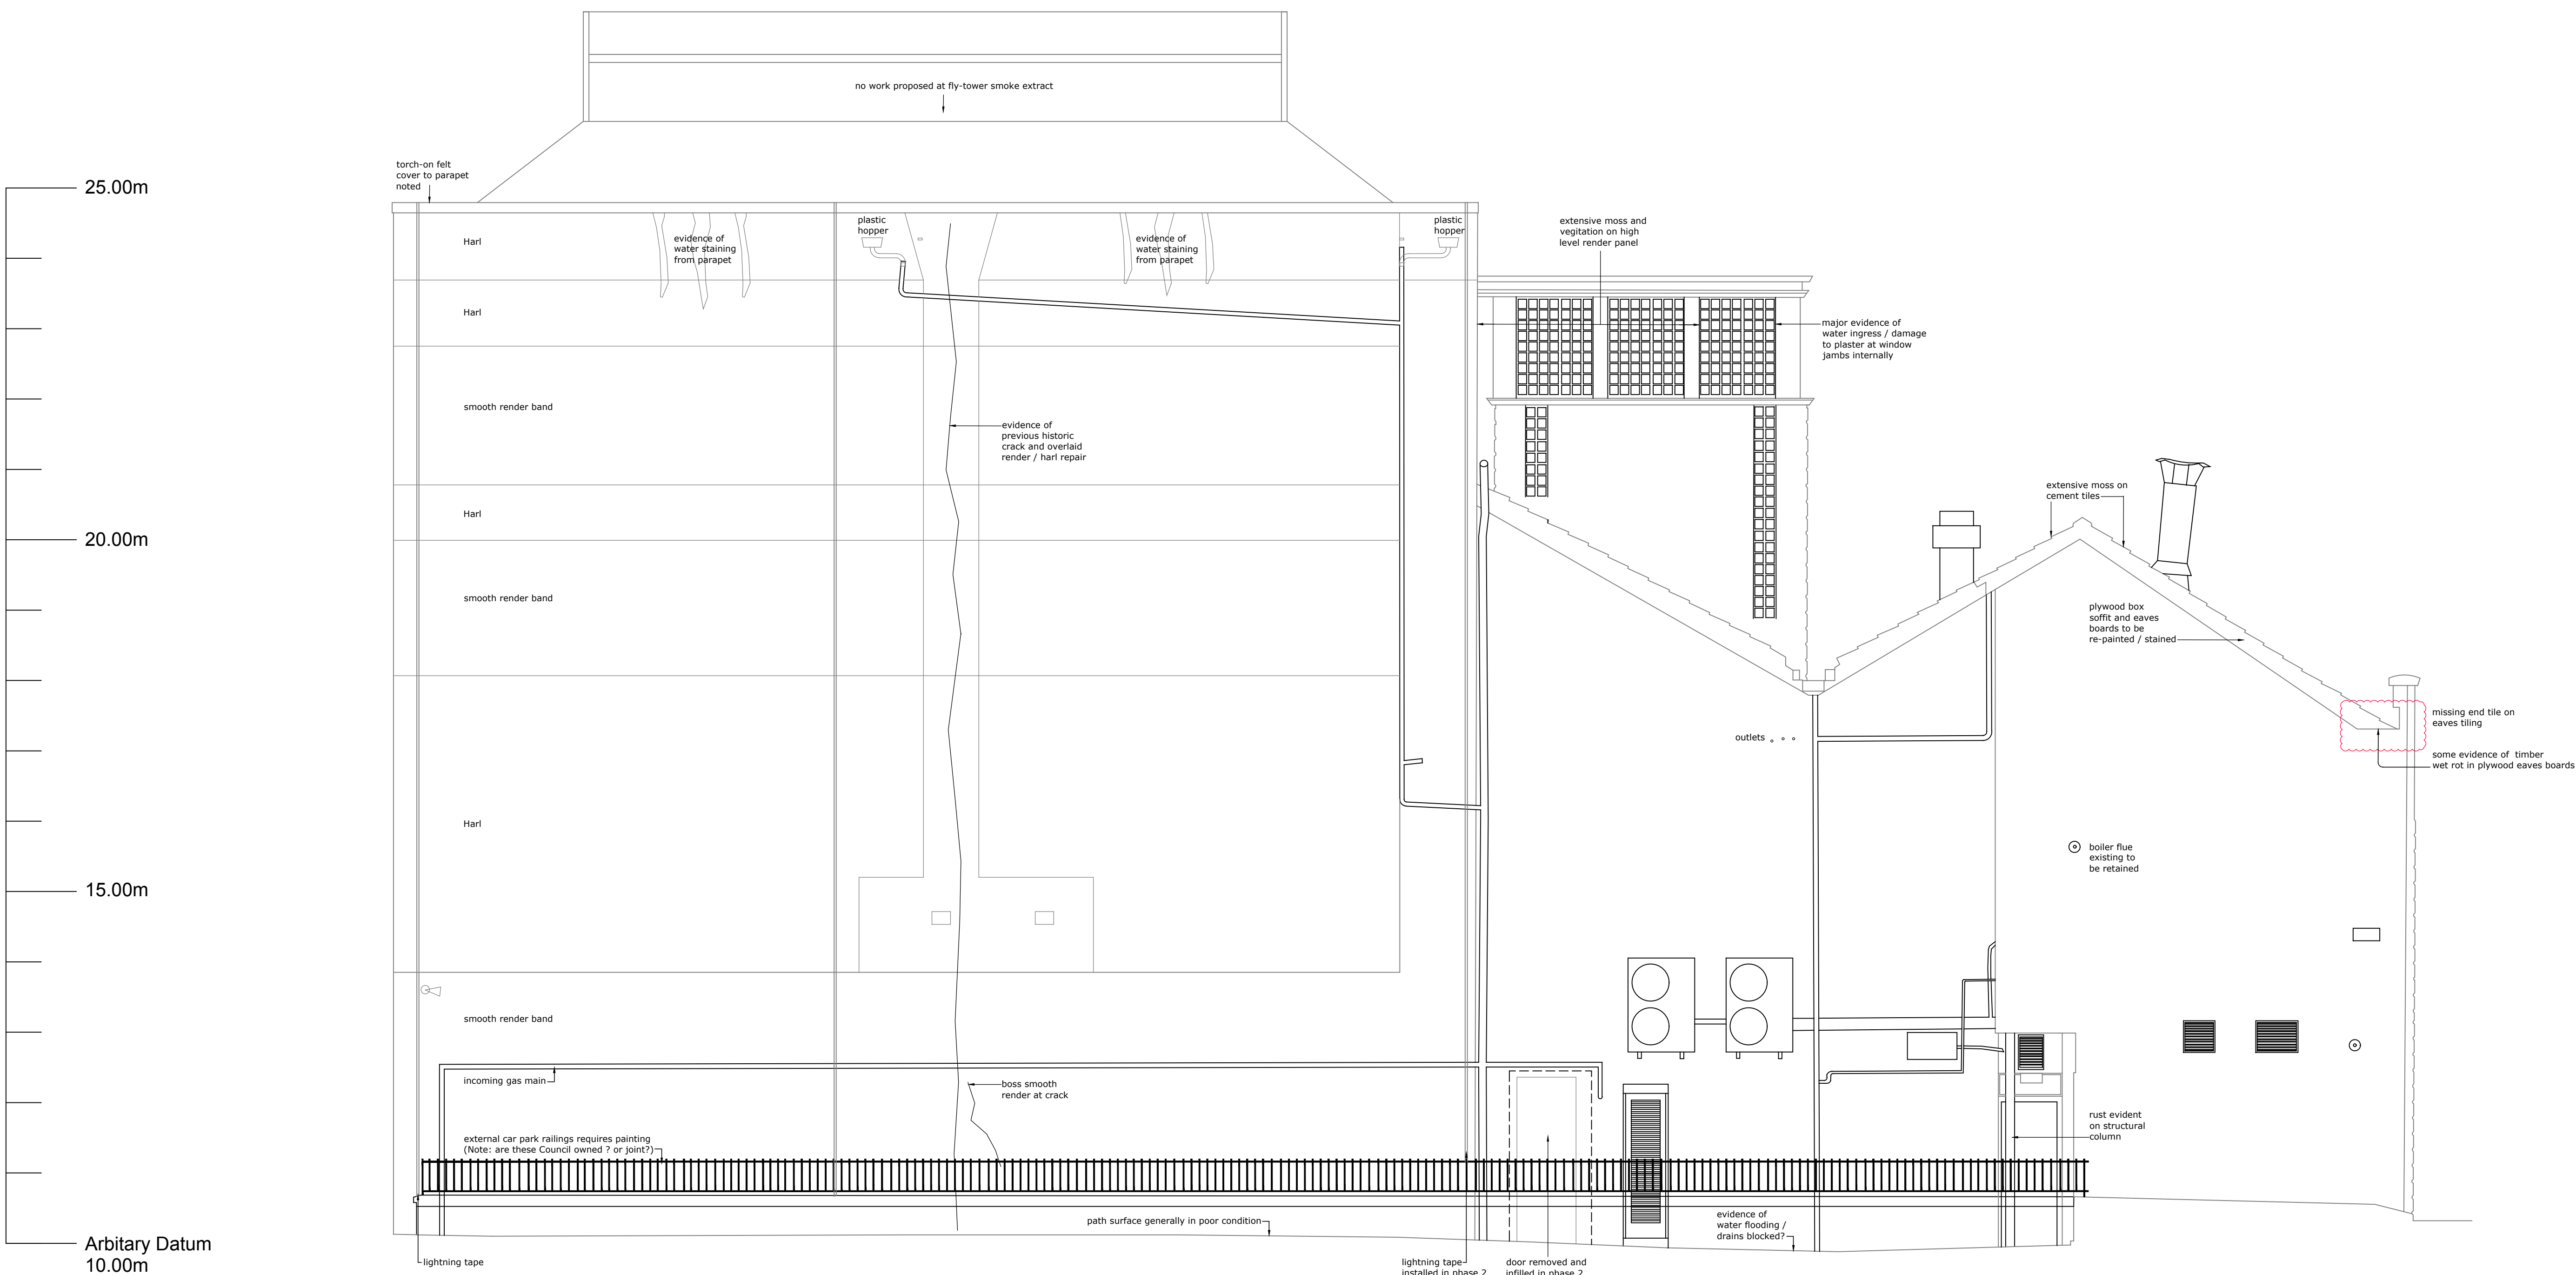

Elevation C

CONDITION RECORD

Revision	Description	By	Chkd By	Date	Revision	Description	By	Chkd By	Date	Revision	Description	By	Chkd By	Date
-	-	-	-	-										


DO NOT SCALE. Use figured dimensions only. The contractor is requested to check all dimensions before the work is put in hand. ©All copyrights Austin-Smith:Lord Ltd. This drawing must only be used for the purpose for which it is supplied and its contents must not be reproduced for any purpose without written permission. No areas indicated, or areas calculated from this drawing should be used for valuation purposes or as the basis for development contracts. Austin-Smith:Lord LLP is a limited liability partnership registered in England & Wales. Number OC315362

Drawn GR
Date March 2020
Scale 1:50 @ A1
1:100 @ A3
Status

Austin-Smith:Lord Ltd
Architects Designers Planners
Landscape Architects
296 St Vincent Street
Glasgow G2 8RU
t 0141 223 8500
f 0141 223 8501
e glasgow@austinsmithlord.com

Austin-Smith:Lord
Project Ayr Gaiety Theatre
Phase 3 Development
Description Elevations - As Existing CONDITION RECORD
North West (Carrick Street) Elevation

Job No. 220004
Drawing No. L(00)007
Revision -

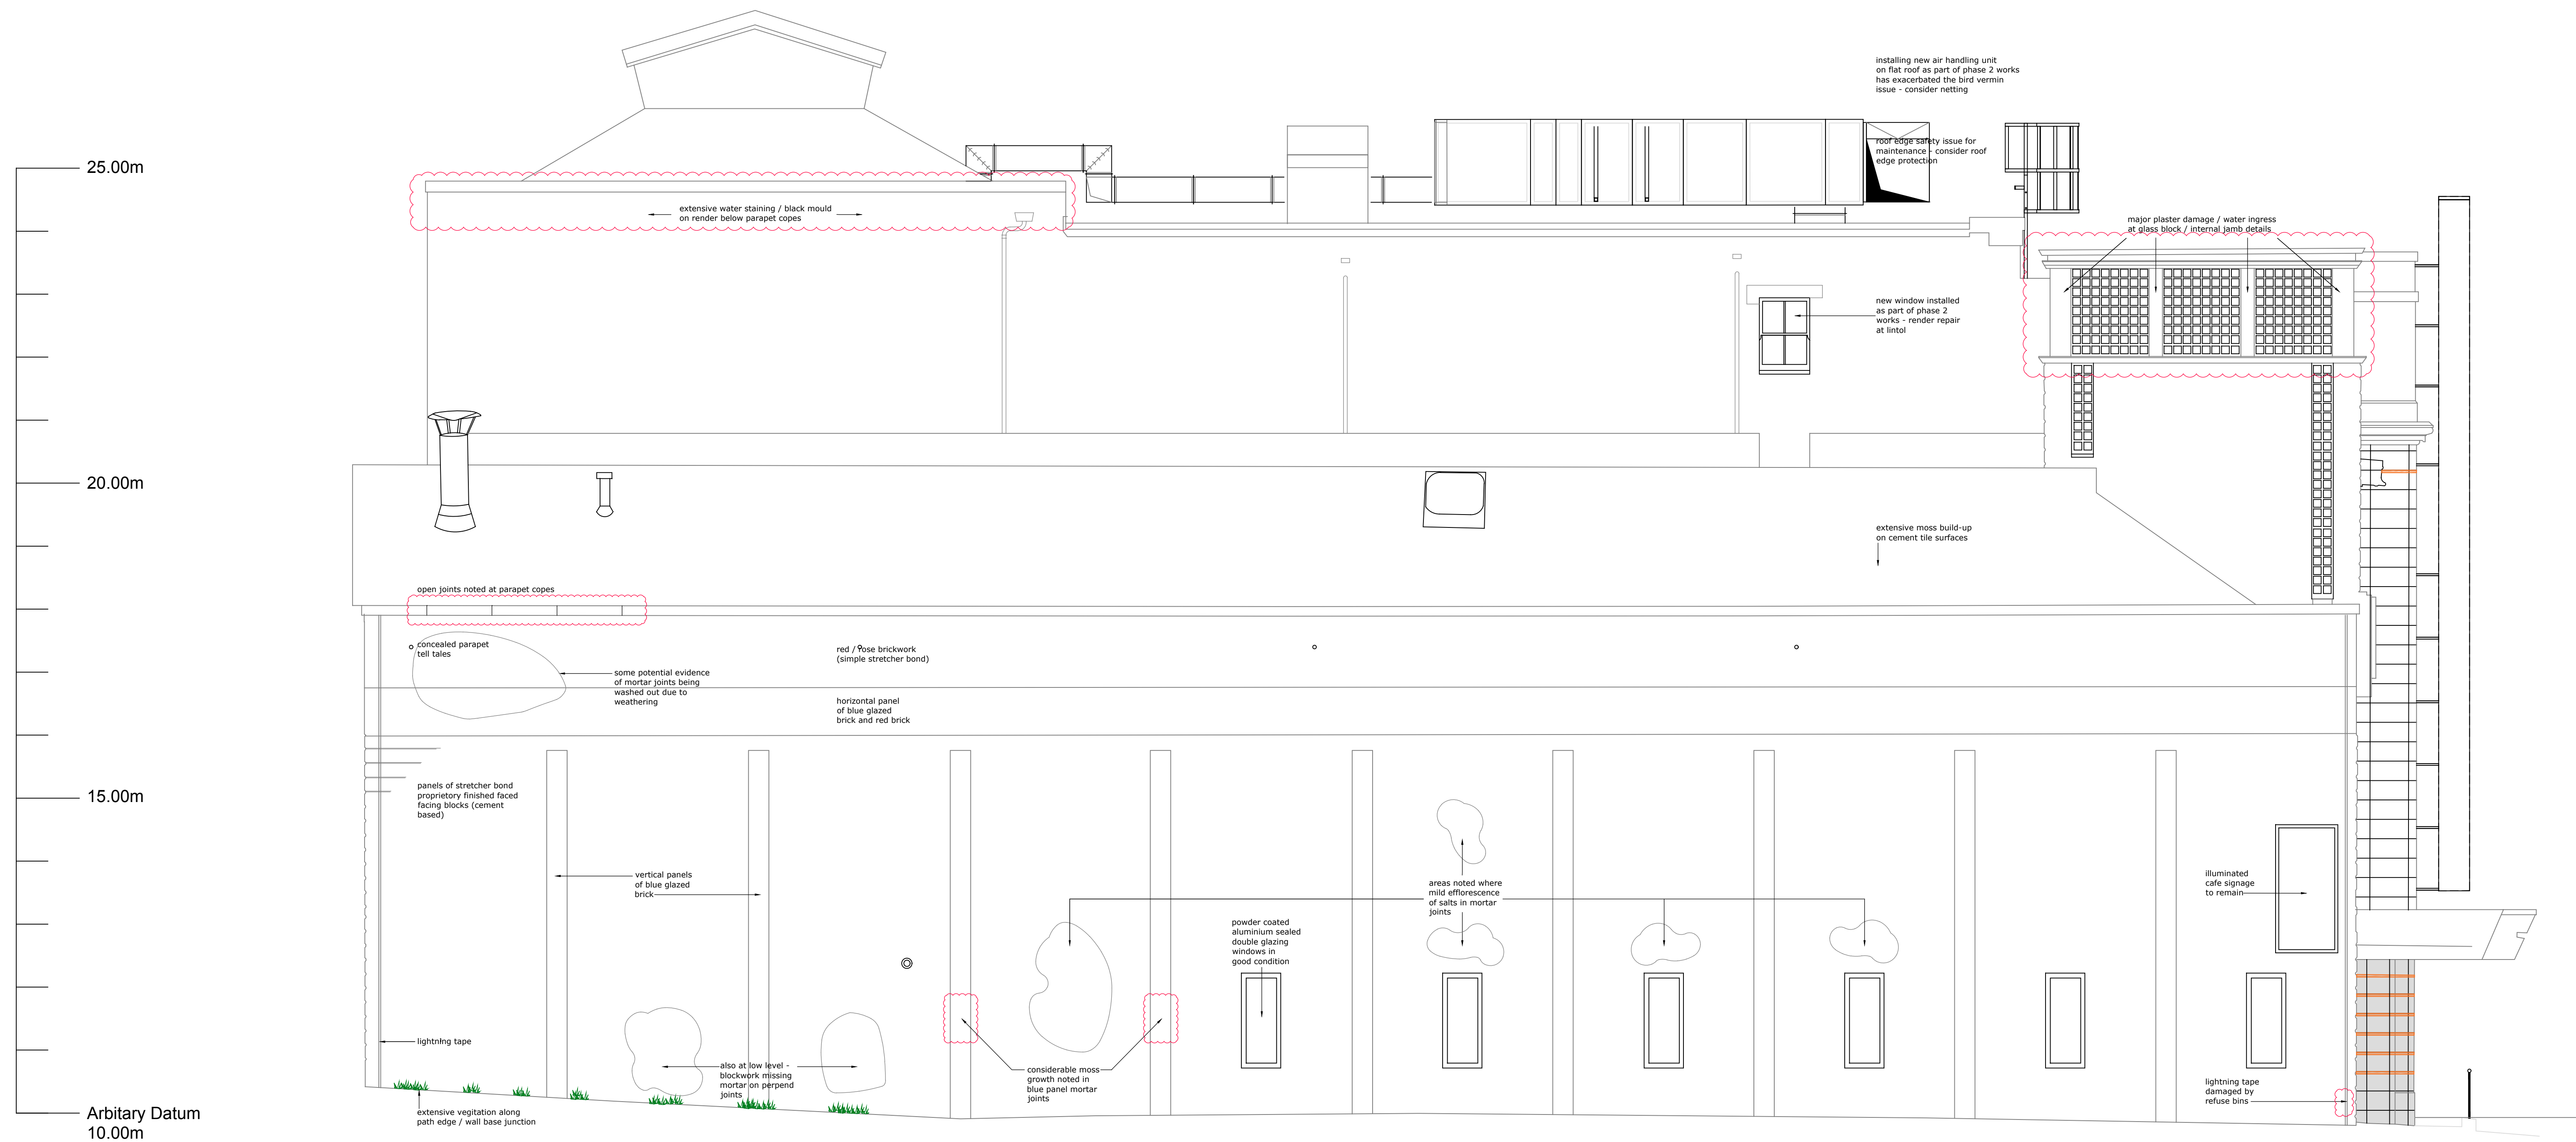

Elevation D

CONDITION RECORD

Revision	Description	By	Chkd By	Date	Revision	Description	By	Chkd By	Date	Revision	Description	By	Chkd By	Date
-	-	-	-	-	-	-	-	-	-	-	-	-	-	-
-	-	-	-	-	-	-	-	-	-	-	-	-	-	-
DO NOT SCALE. Use figured dimensions only. The contractor is requested to check all dimensions before the work is put in hand. ©All copyrights Austin-Smith Lord Ltd. This drawing must only be used for the purpose for which it is supplied and its contents must not be reproduced for any purpose without written permission. No areas indicated, or areas calculated from this drawing should be used for valuation purposes or as the basis for development contracts. Austin-Smith Lord LLP is a limited liability partnership registered in England & Wales. Number OC315362

Drawn GR

Date March 2020

Scale 1:50 @ A1
1:100 @ A3

Status

Austin-Smith:Lord Ltd
Architects Designers Planners
Landscape Architects

296 St Vincent Street
Glasgow G2 5RU
t 0141 223 8500
f 0141 223 8501
e glasgow@austinsmithlord.com

Austin-Smith:Lord	
Project Ayr Gaiety Theatre	
Phase 3 Development	
Description Elevations - As Existing CONDITION RECORD	
South West (Public Car Park) Elevation	
Job No. 220004	Drawing No. L(00)008
Revision -	

the GAIETY
THEATRE AND ARTS CENTRE • Ayr




the GAIETY
THEATRE AND ARTS CENTRE • AVR

Project	Ayr Gaiety Theatre
	Phase 3 Development
Description	Elevations - PROPOSED REPAIRS
	South East (Carrick Street) Elevation

Austin-Smith:Lord Ltd
Architects Designers Planners
Landscape Architects

296 St Vincent Street
Glasgow G2 5RU
t 0141 223 8500
f 0141 223 8501
e glasgow@austinsmithlord.com

Job No.	Drawing No.	Revision
220004	L(00)009	-

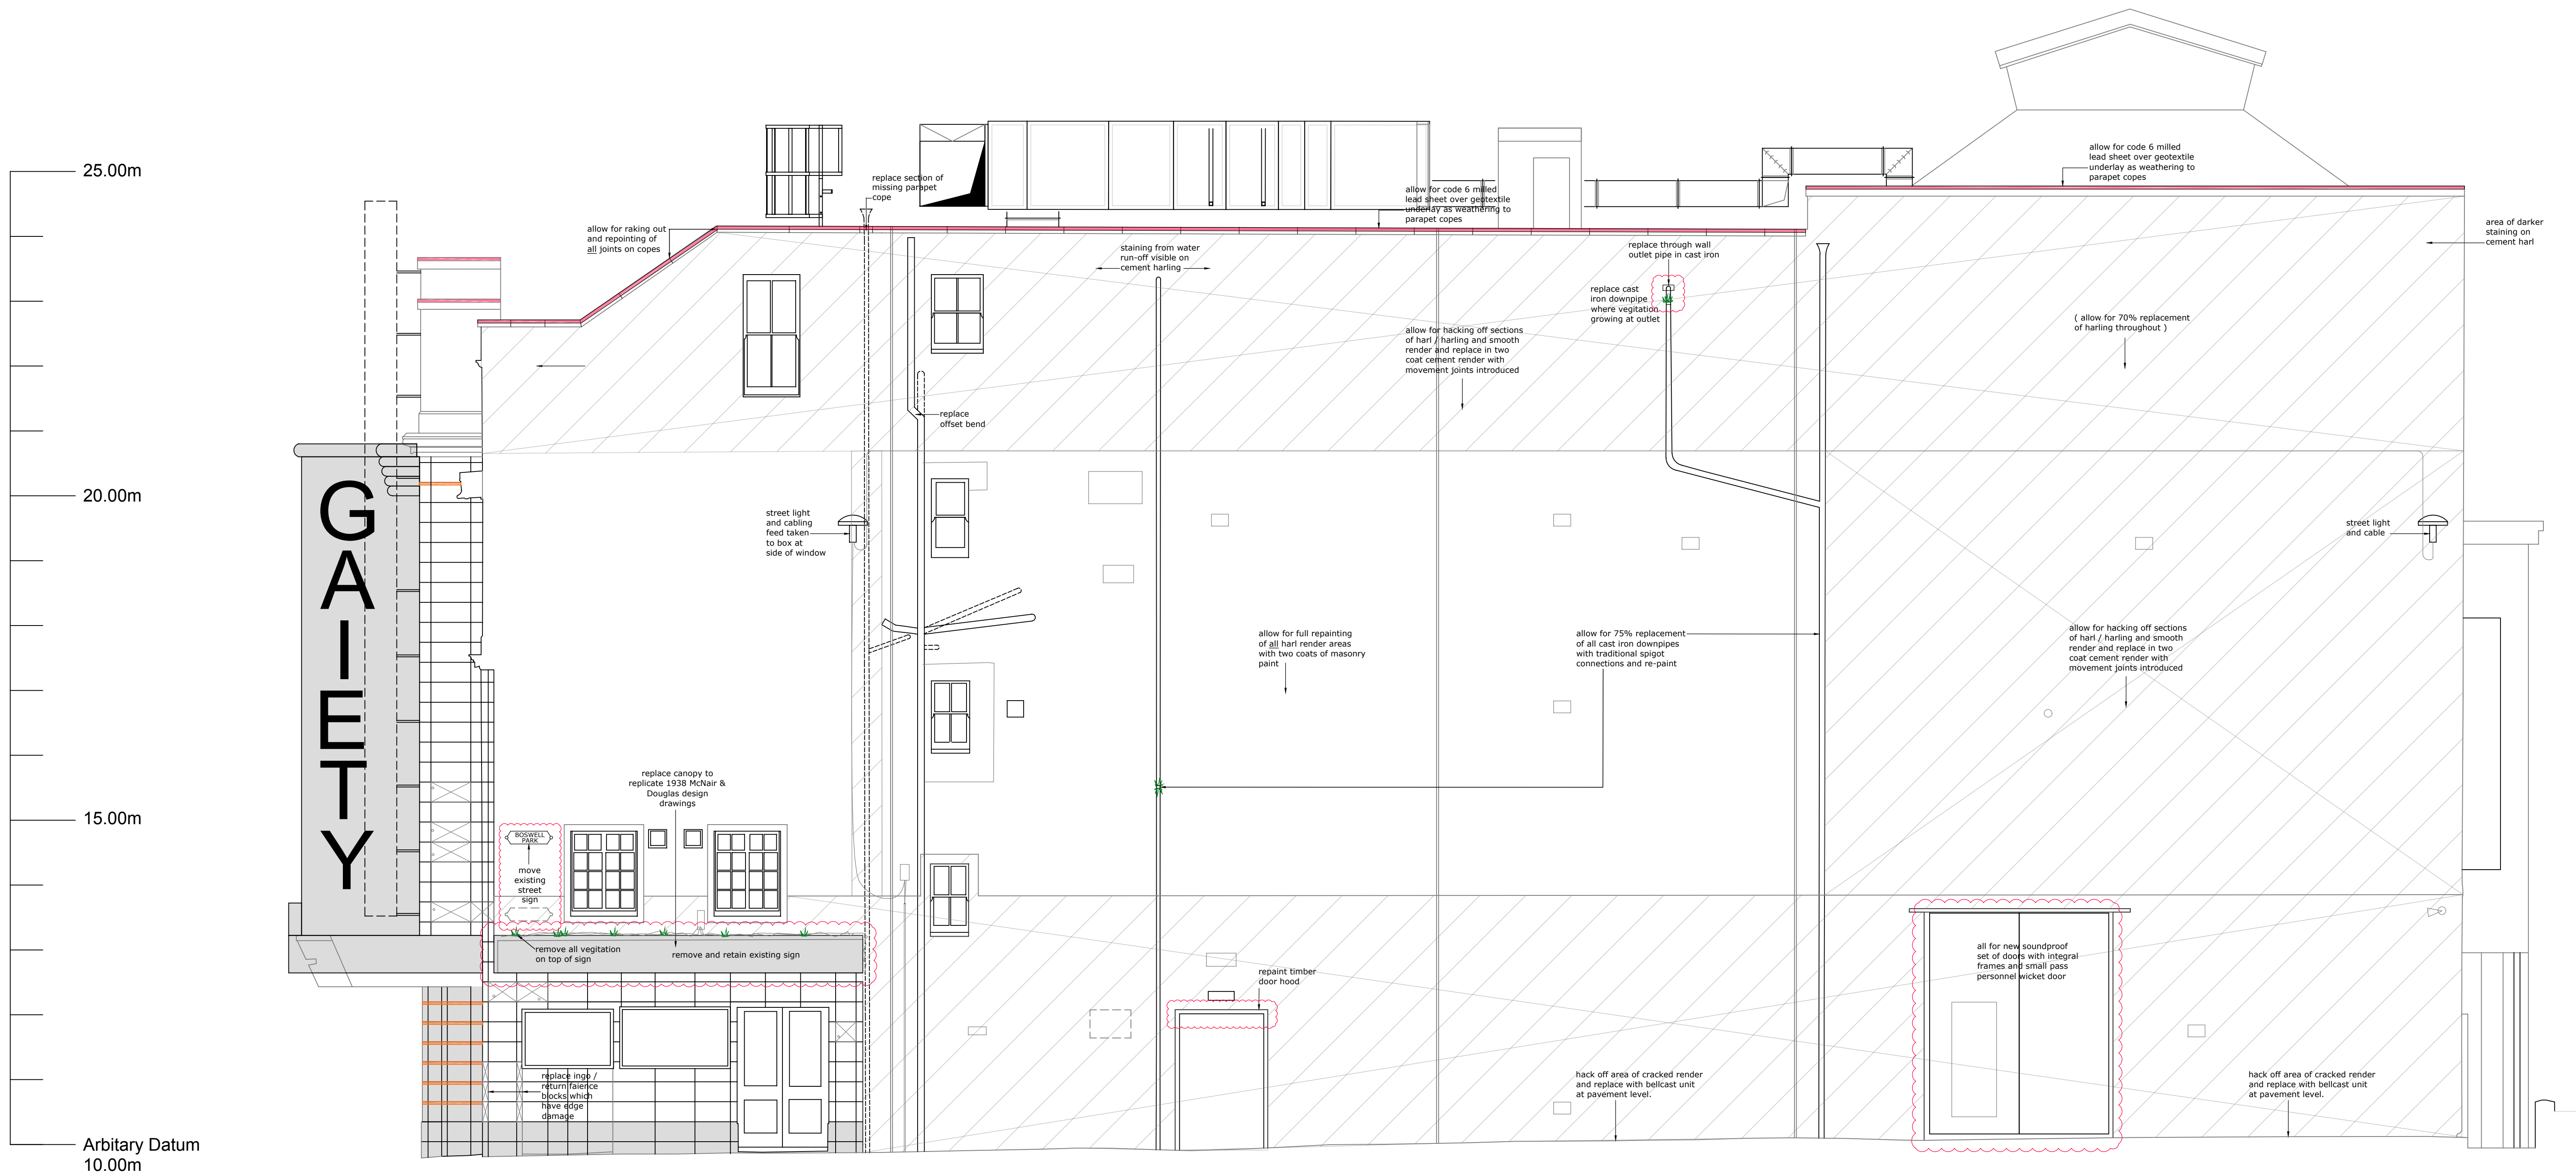


Elevation B

-  extent of replacement faience slip blocks to match existing. to be supplied by Darwen Terracotta an Faience. tel no. 01254 460500
-  hatched areas assumes replacement areas of cement render / harl. allow for repairing all masonry substrates where these are also cracked
-  indicates particular repair item / component

PROPOSED REPAIRS

Revision	Description	By	Chkd By	Date	Revision	Description	By	Chkd By	Date	Revision	Description	By	Chkd By	Date	DO NOT SCALE. Use figured dimensions only. The contractor is requested to check all dimensions before the work is put in hand. ©All copyrights Austin-Smith Lord Ltd. This drawing must only be used for the purpose for which it is supplied and its contents must not be reproduced for any purpose without written permission. No areas indicated, or areas calculated from this drawing should be used for valuation purposes or as the basis for development contracts. Austin-Smith Lord LLP is a limited liability partnership registered in England & Wales. Number OC315362	Drawn	GR	Austin-Smith:Lord Ltd Architects Designers Planners Landscape Architects	Project	Ayr Gaity Theatre			
-	-	-	-	-	-	-	-	-	-	-	-	-	-	-	March 2020	296 St Vincent Street Glasgow G2 8RU t 0141 223 8500 f 0141 223 8501 e glasgow@austinsmithlord.com	Phase 3 Development	Description	Elevations - PROPOSED REPAIRS	Job No. 220004	Drawing No. L(00)010	Revision	-
-	-	-	-	-	-	-	-	-	-	-	-	-	-	-	-	-	-	-	North East (Boswell Park) Elevation	-	-		

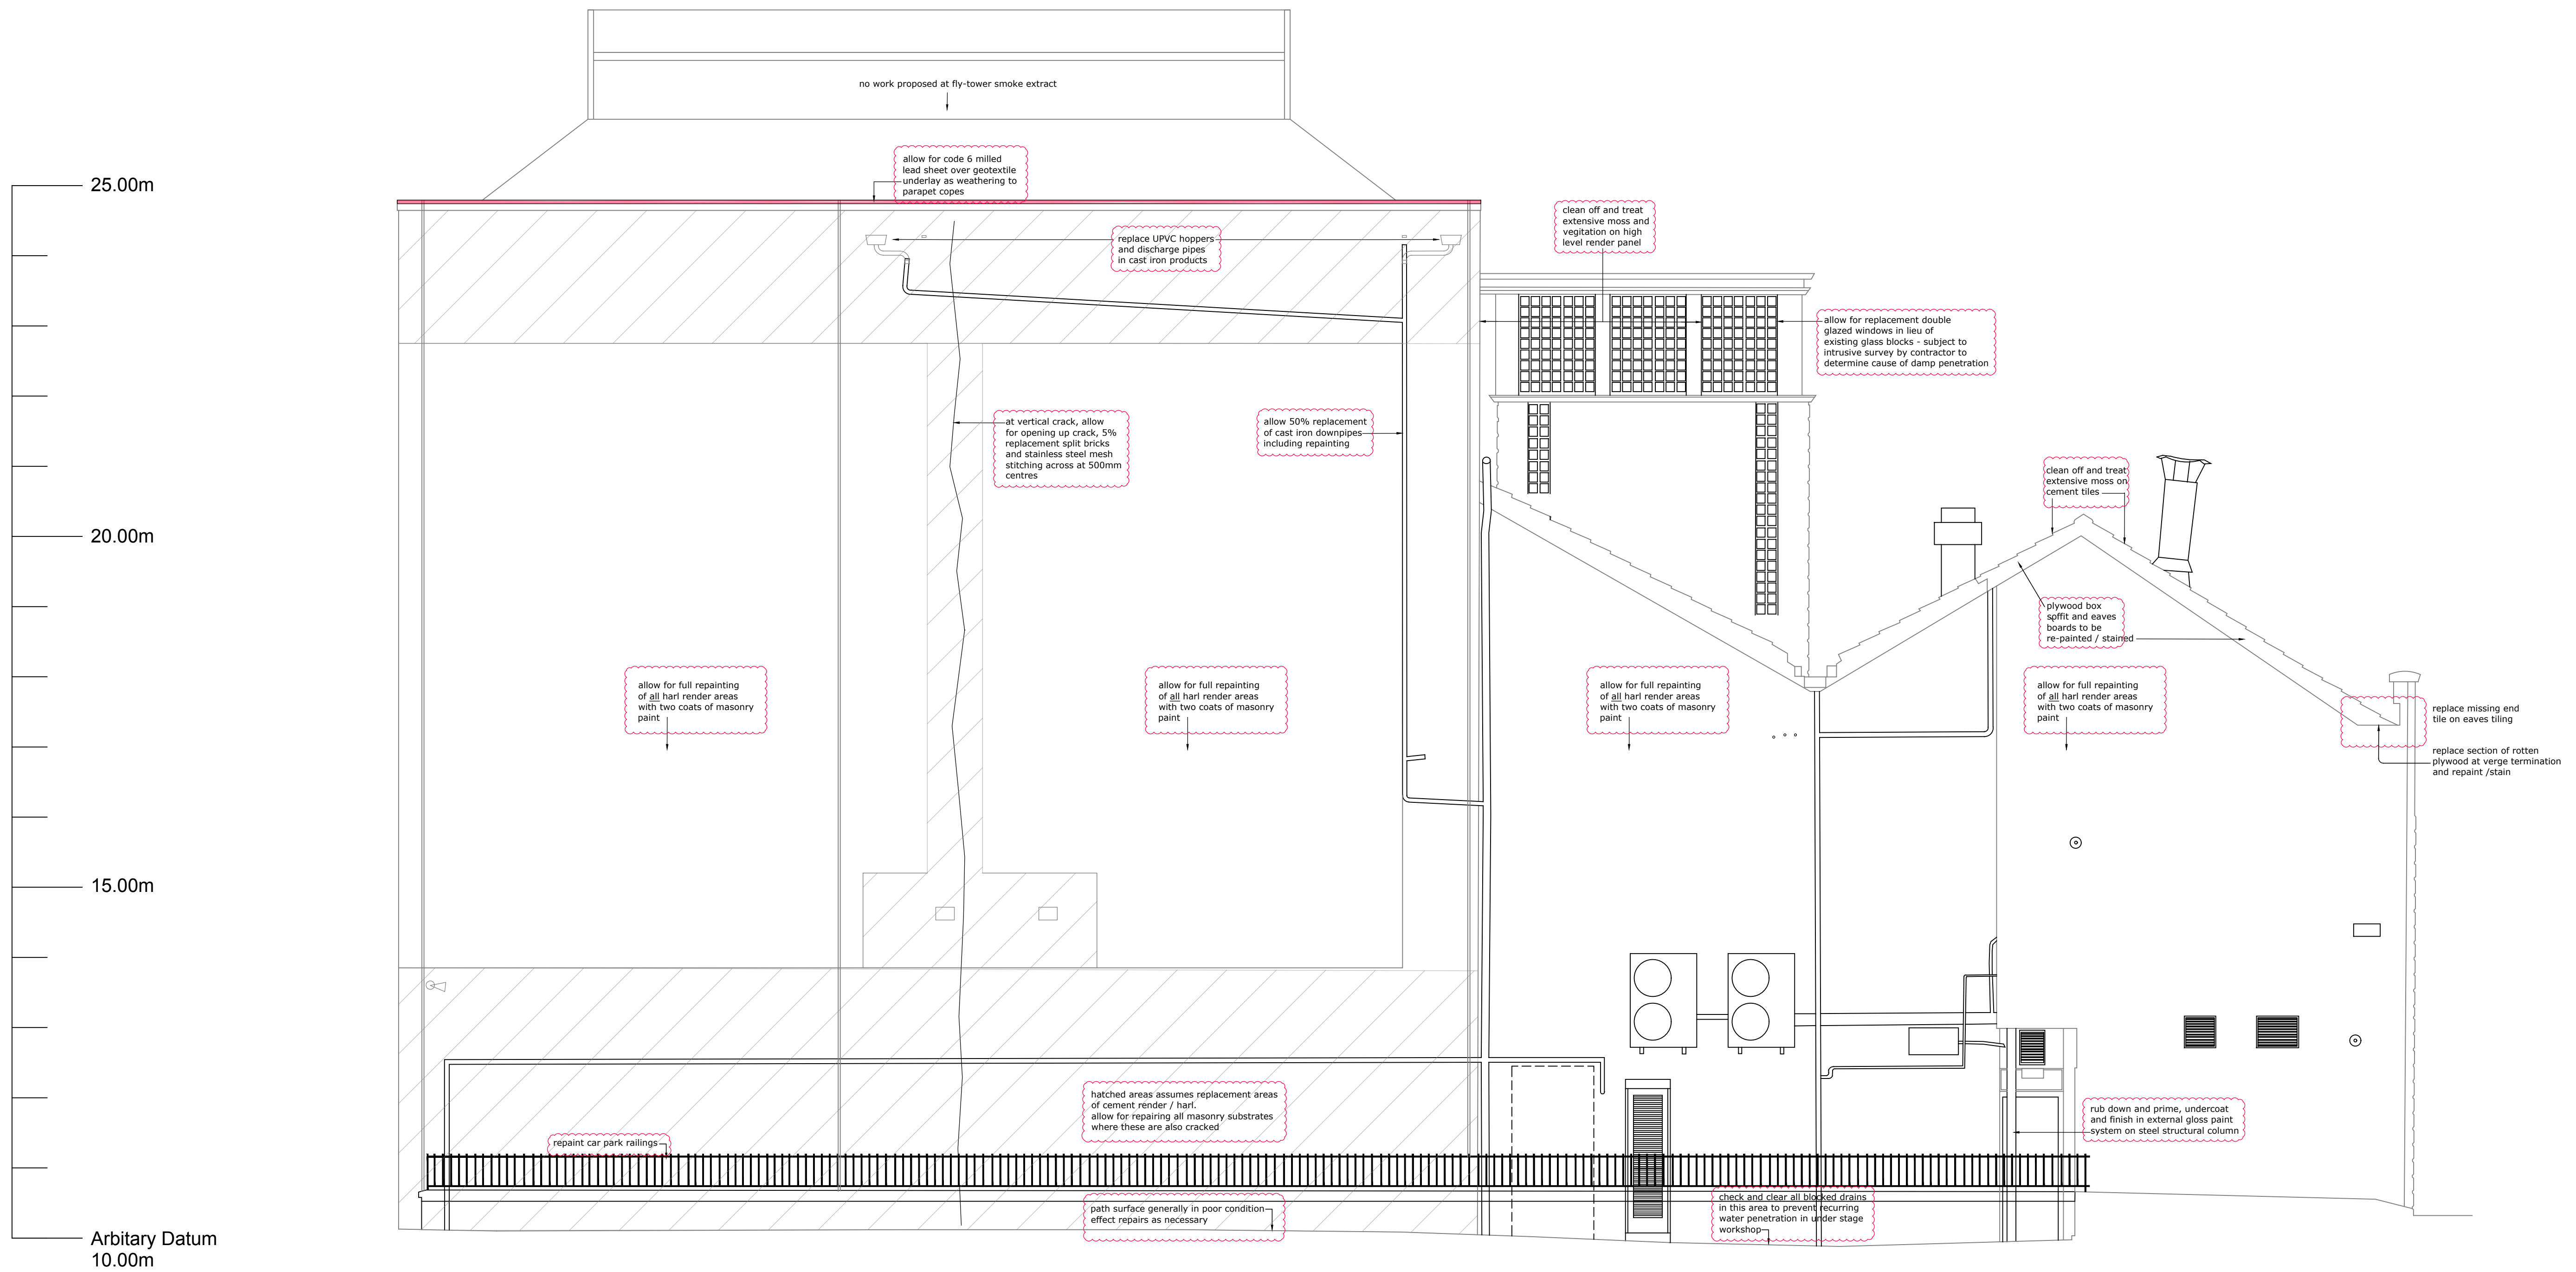

Elevation C

-  hatched areas assumes replacement areas of cement render / harl. allow for repairing all masonry substrates where these are also cracked
-  indicates particular repair item / component

PROPOSED REPAIRS

Revision				Revision				Revision			
Description	By	Chkd By	Date	Description	By	Chkd By	Date	Description	By	Chkd By	Date
-	-	-	-	-	-	-	-	-	-	-	-

DO NOT SCALE. Use figured dimensions only. The contractor is requested to check all dimensions before the work is put in hand. ©All copyrights Austin-Smith:Lord Ltd. This drawing must only be used for the purpose for which it is supplied and its contents must not be reproduced for any purpose without written permission. No areas indicated, or areas calculated from this drawing should be used for valuation purposes or as the basis for development contracts. Austin-Smith:Lord LLP is a limited liability partnership registered in England & Wales. Number OC315362

Drawn	GR	Austin-Smith:Lord Ltd
Architects	Designers	Planners
Date	March 2020	Landscape Architects
Scale	1:50 @ A1 1:100 @ A3	296 St Vincent Street Glasgow G2 8RU t 0141 223 8500 f 0141 223 8501 e glasgow@austinsmithlord.com
Status		



Austin-Smith:Lord


Project Ayr Gaity Theatre

Phase 3 Development

Description Elevations - PROPOSED REPAIRS

North West (Carnick Street) Elevation

Job No. 220004 Drawing No. L(00)011 Revision -

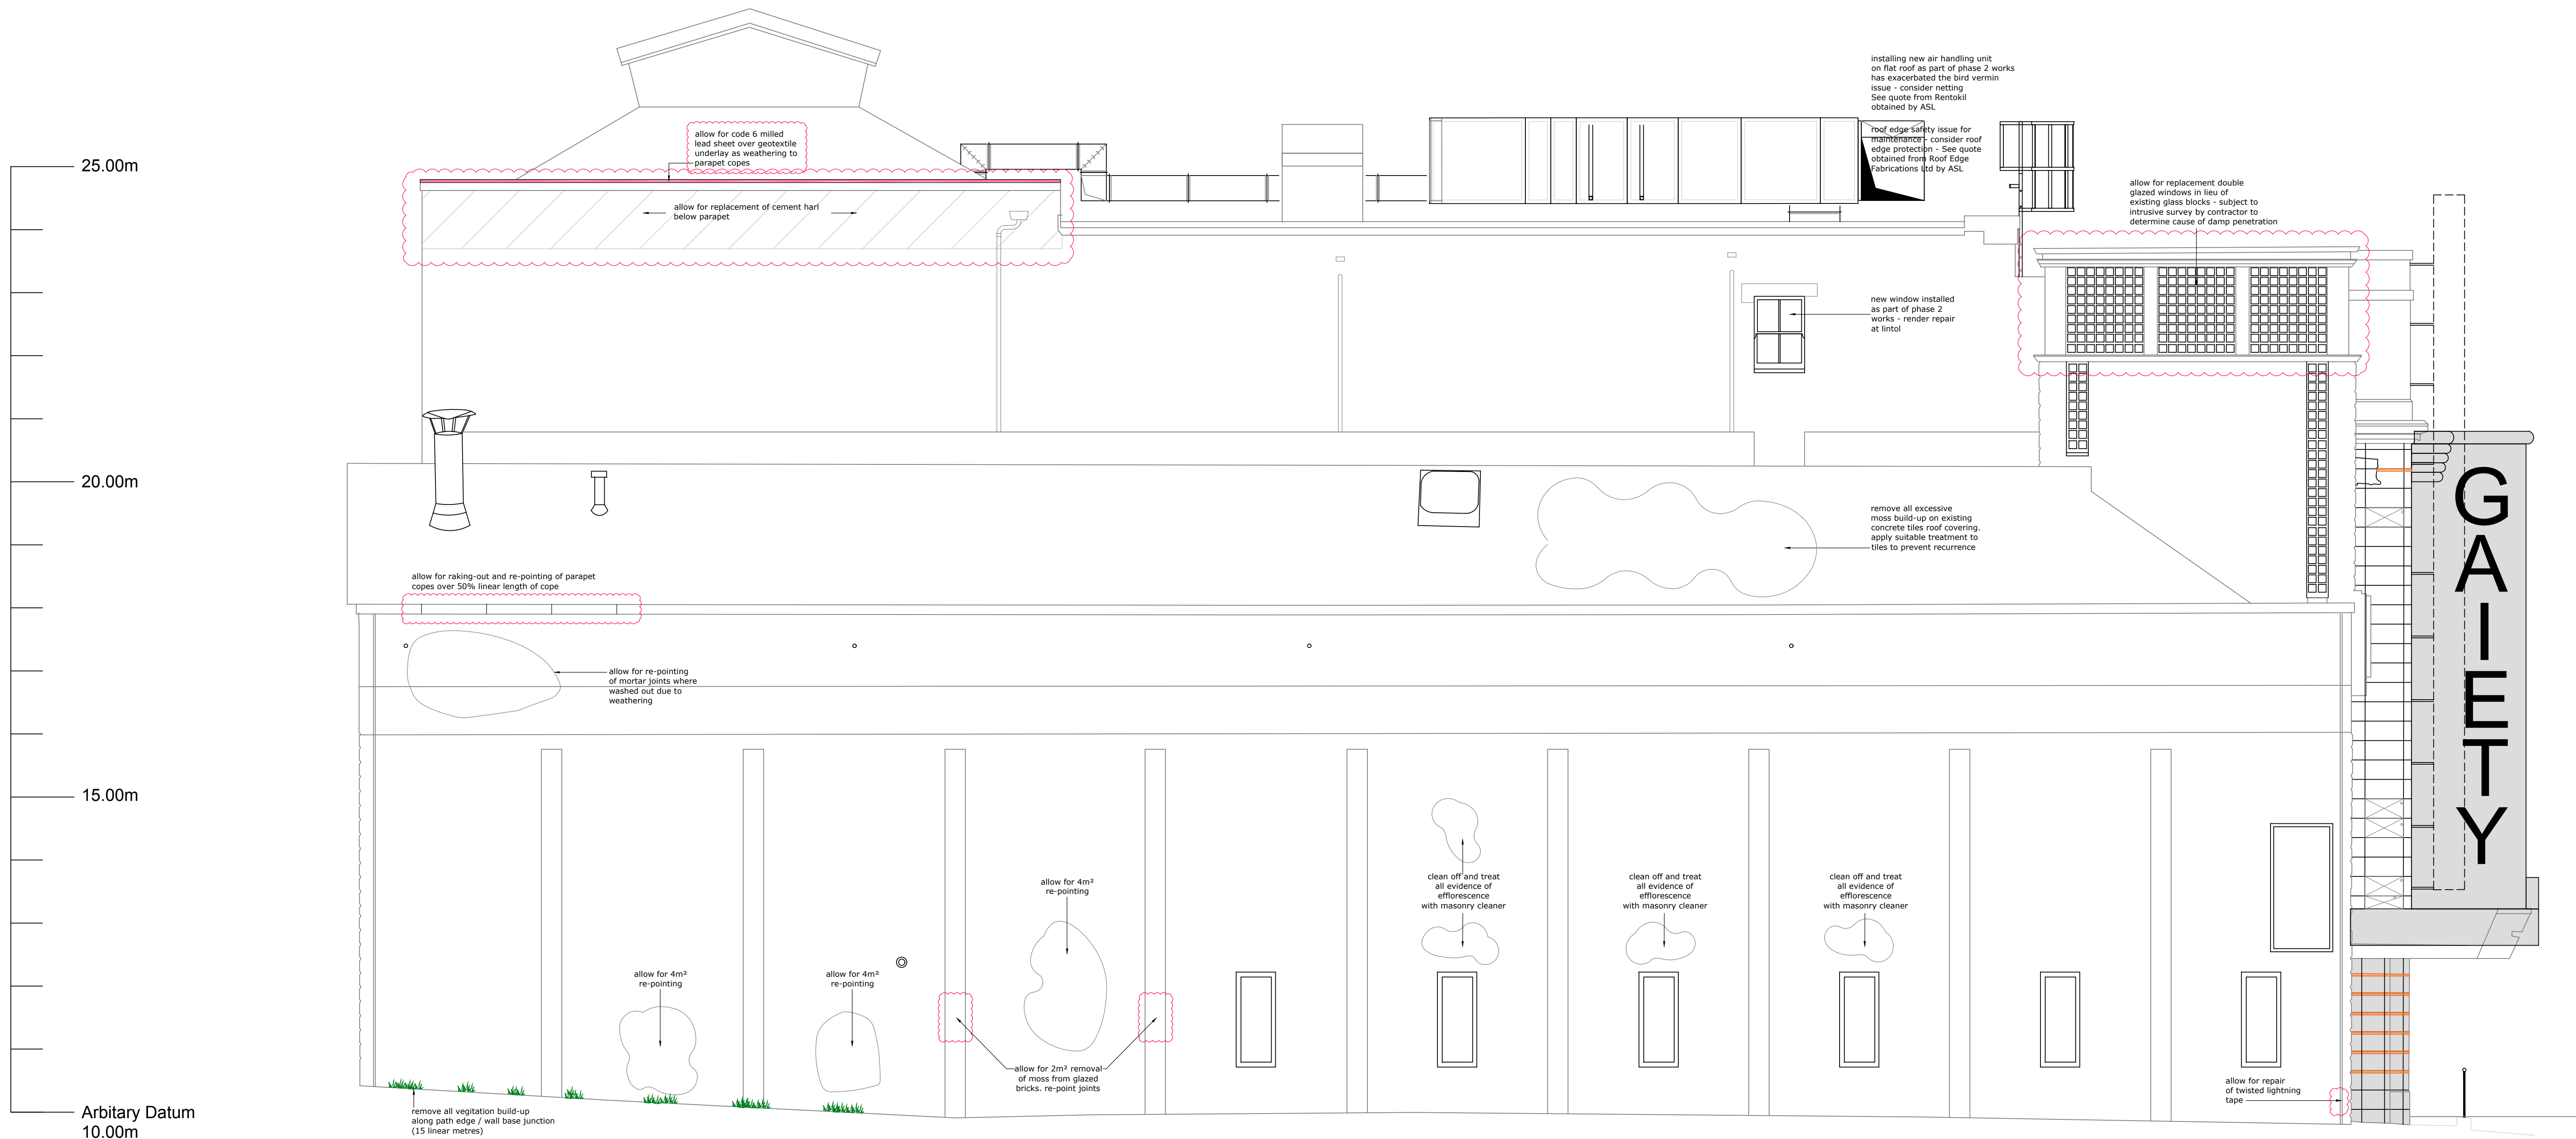

Elevation D

-  extent of replacement faience slip blocks to match existing. to be supplied by Darwen Terracotta an Faience. tel no. 01254 460500
-  hatched areas assumes replacement areas of cement render / harl. allow for repairing all masonry substrates where these are also cracked
-  indicates particular repair item / component

PROPOSED REPAIRS

Revision	Description	By	Chkd By	Date	Revision	Description	By	Chkd By	Date	Revision	Description	By	Chkd By	Date
-	-	-	-	-	-	-	-	-	-	-	-	-	-	-
-	-	-	-	-	-	-	-	-	-	-	-	-	-	-
DO NOT SCALE. Use figured dimensions only. The contractor is requested to check all dimensions before the work is put in hand. ©All copyrights Austin-Smith Lord Ltd. This drawing must only be used for the purpose for which it is supplied and its contents must not be reproduced for any purpose without written permission. No areas indicated, or areas calculated from this drawing should be used for valuation purposes or as the basis for development contracts. Austin-Smith Lord LLP is a limited liability partnership registered in England & Wales. Number OC315362

Drawn	GR	Austin-Smith:Lord Ltd Architects Designers Planners Landscape Architects
Date	March 2020	
Scale	1:50 @ A1 1:100 @ A3	296 St Vincent Street Glasgow G2 5RU t 0141 223 8500 f 0141 223 8501 e glasgow@austinsmithlord.com
Status		

the GAIETY THEATRE AND ARTS CENTRE • AKA	Austin-Smith:Lord Project Ayr Gaiety Theatre Phase 3 Development Description Elevations - PROPOSED REPAIRS South West (Public Car Park) Elevation
Job No. 220004	Drawing No. L(00)012 Revision -



Front Elevation - Proposed

Austin-Smith:Lord

PROPOSED SIGN and CANOPIES


Revision	Description	By	Chkd By	Date	Revision	Description	By	Chkd By	Date	Revision	Description	By	Chkd By	Date	Drawn	GR	Austin-Smith:Lord Ltd Architects Designers Planners Landscape Architects	Austin-Smith:Lord
-	-	-	-	-	-	-	-	-	-	-	-	-	-	-	Date	March 2020	296 St Vincent Street Glasgow G2 8RU t 0141 223 8500 f 0141 223 8501 e glasgow@austinsmithlord.com	Project Ayr Gaiety Theatre
-	-	-	-	-	-	-	-	-	-	-	-	-	-	-	Scale	1:50 @ A1 1:100 @ A3		Phase 3 Development
-	-	-	-	-	-	-	-	-	-	-	-	-	-	-	Status			Description Elevations - PROPOSED SIGN and CANOPIES
-	-	-	-	-	-	-	-	-	-	-	-	-	-	-				South East (Carrick Street) Elevation
-	-	-	-	-	-	-	-	-	-	-	-	-	-	-				Job No. Drawing No. Revision -
-	-	-	-	-	-	-	-	-	-	-	-	-	-	-				220004 L(00)013

Side Elevation - Proposed

Austin-Smith:Lord

PROPOSED SIGN and CANOPIES

[illegible]

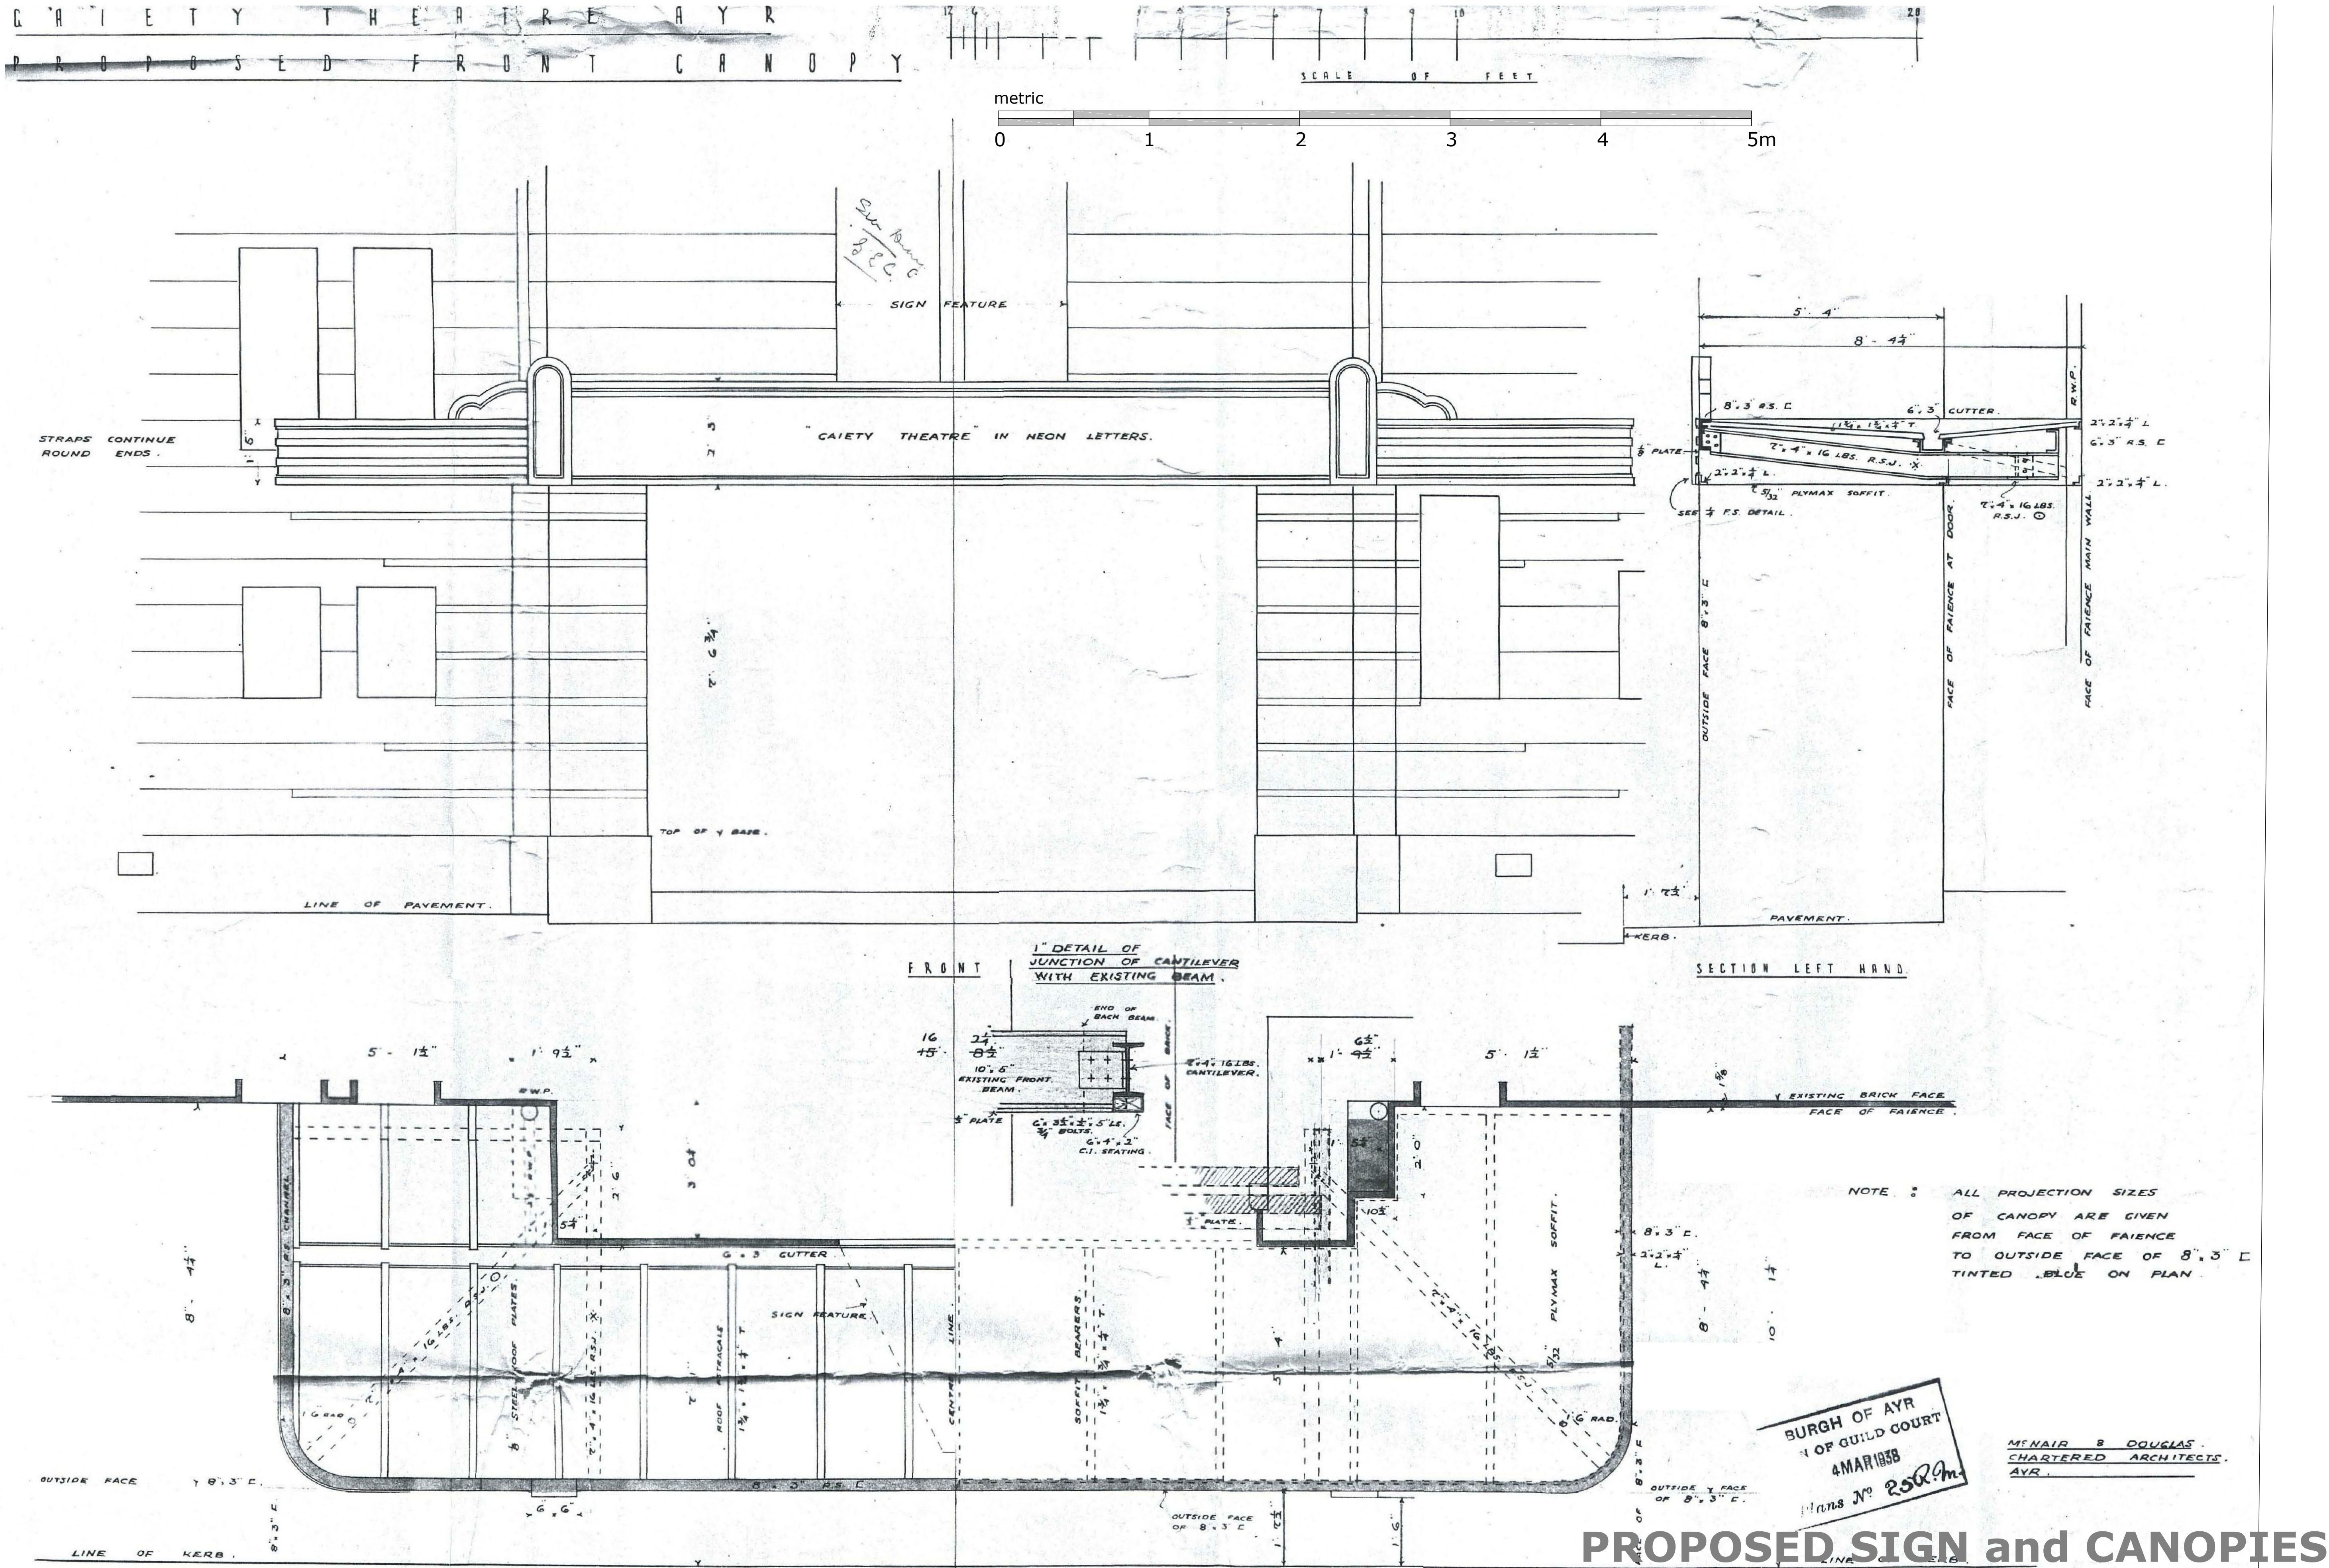

Revision	Description	By	Chkd By	Date	Revision	Description	By	Chkd By	Date	Revision	Description	By	Chkd By	Date

DO NOT SCALE. Use figured dimensions only. The contractor is requested to check all dimensions before the work is put in hand. Calli copyrights Austin-Smith Lord Ltd. This drawing must only be used for the purpose for which it is supplied and its contents must not be reproduced for any purpose without written permission. No areas indicated, or areas calculated from this drawing should be used for valuation purposes or as the basis for development contracts. Austin-Smith Lord Ltd is a limited liability partnership registered in England & Wales. Number OC315362


Drawn GR
Date March 2020
Scale 1:20 @ A1
Status

Austin-Smith Lord Ltd
Architects Designers Planners
Landscape Architects
296 St Vincent Street
Glasgow G2 5RU
t 0141 223 8500
f 0141 223 8501
e glasgow@austinsmithlord.com


the **GAITY**
THEATRE AYR

Austin-Smith: Lord
Project AyR Gaiety Theatre
Phase 3 Development
Description Elevations - PROPOSED SIGN and CANOPIES
North West (Carnick Street) Elevation
Job No. 220004
Drawing No. L(00)015
Revision


GAITY THEATRE
PROPOSED SIDE CANOPY

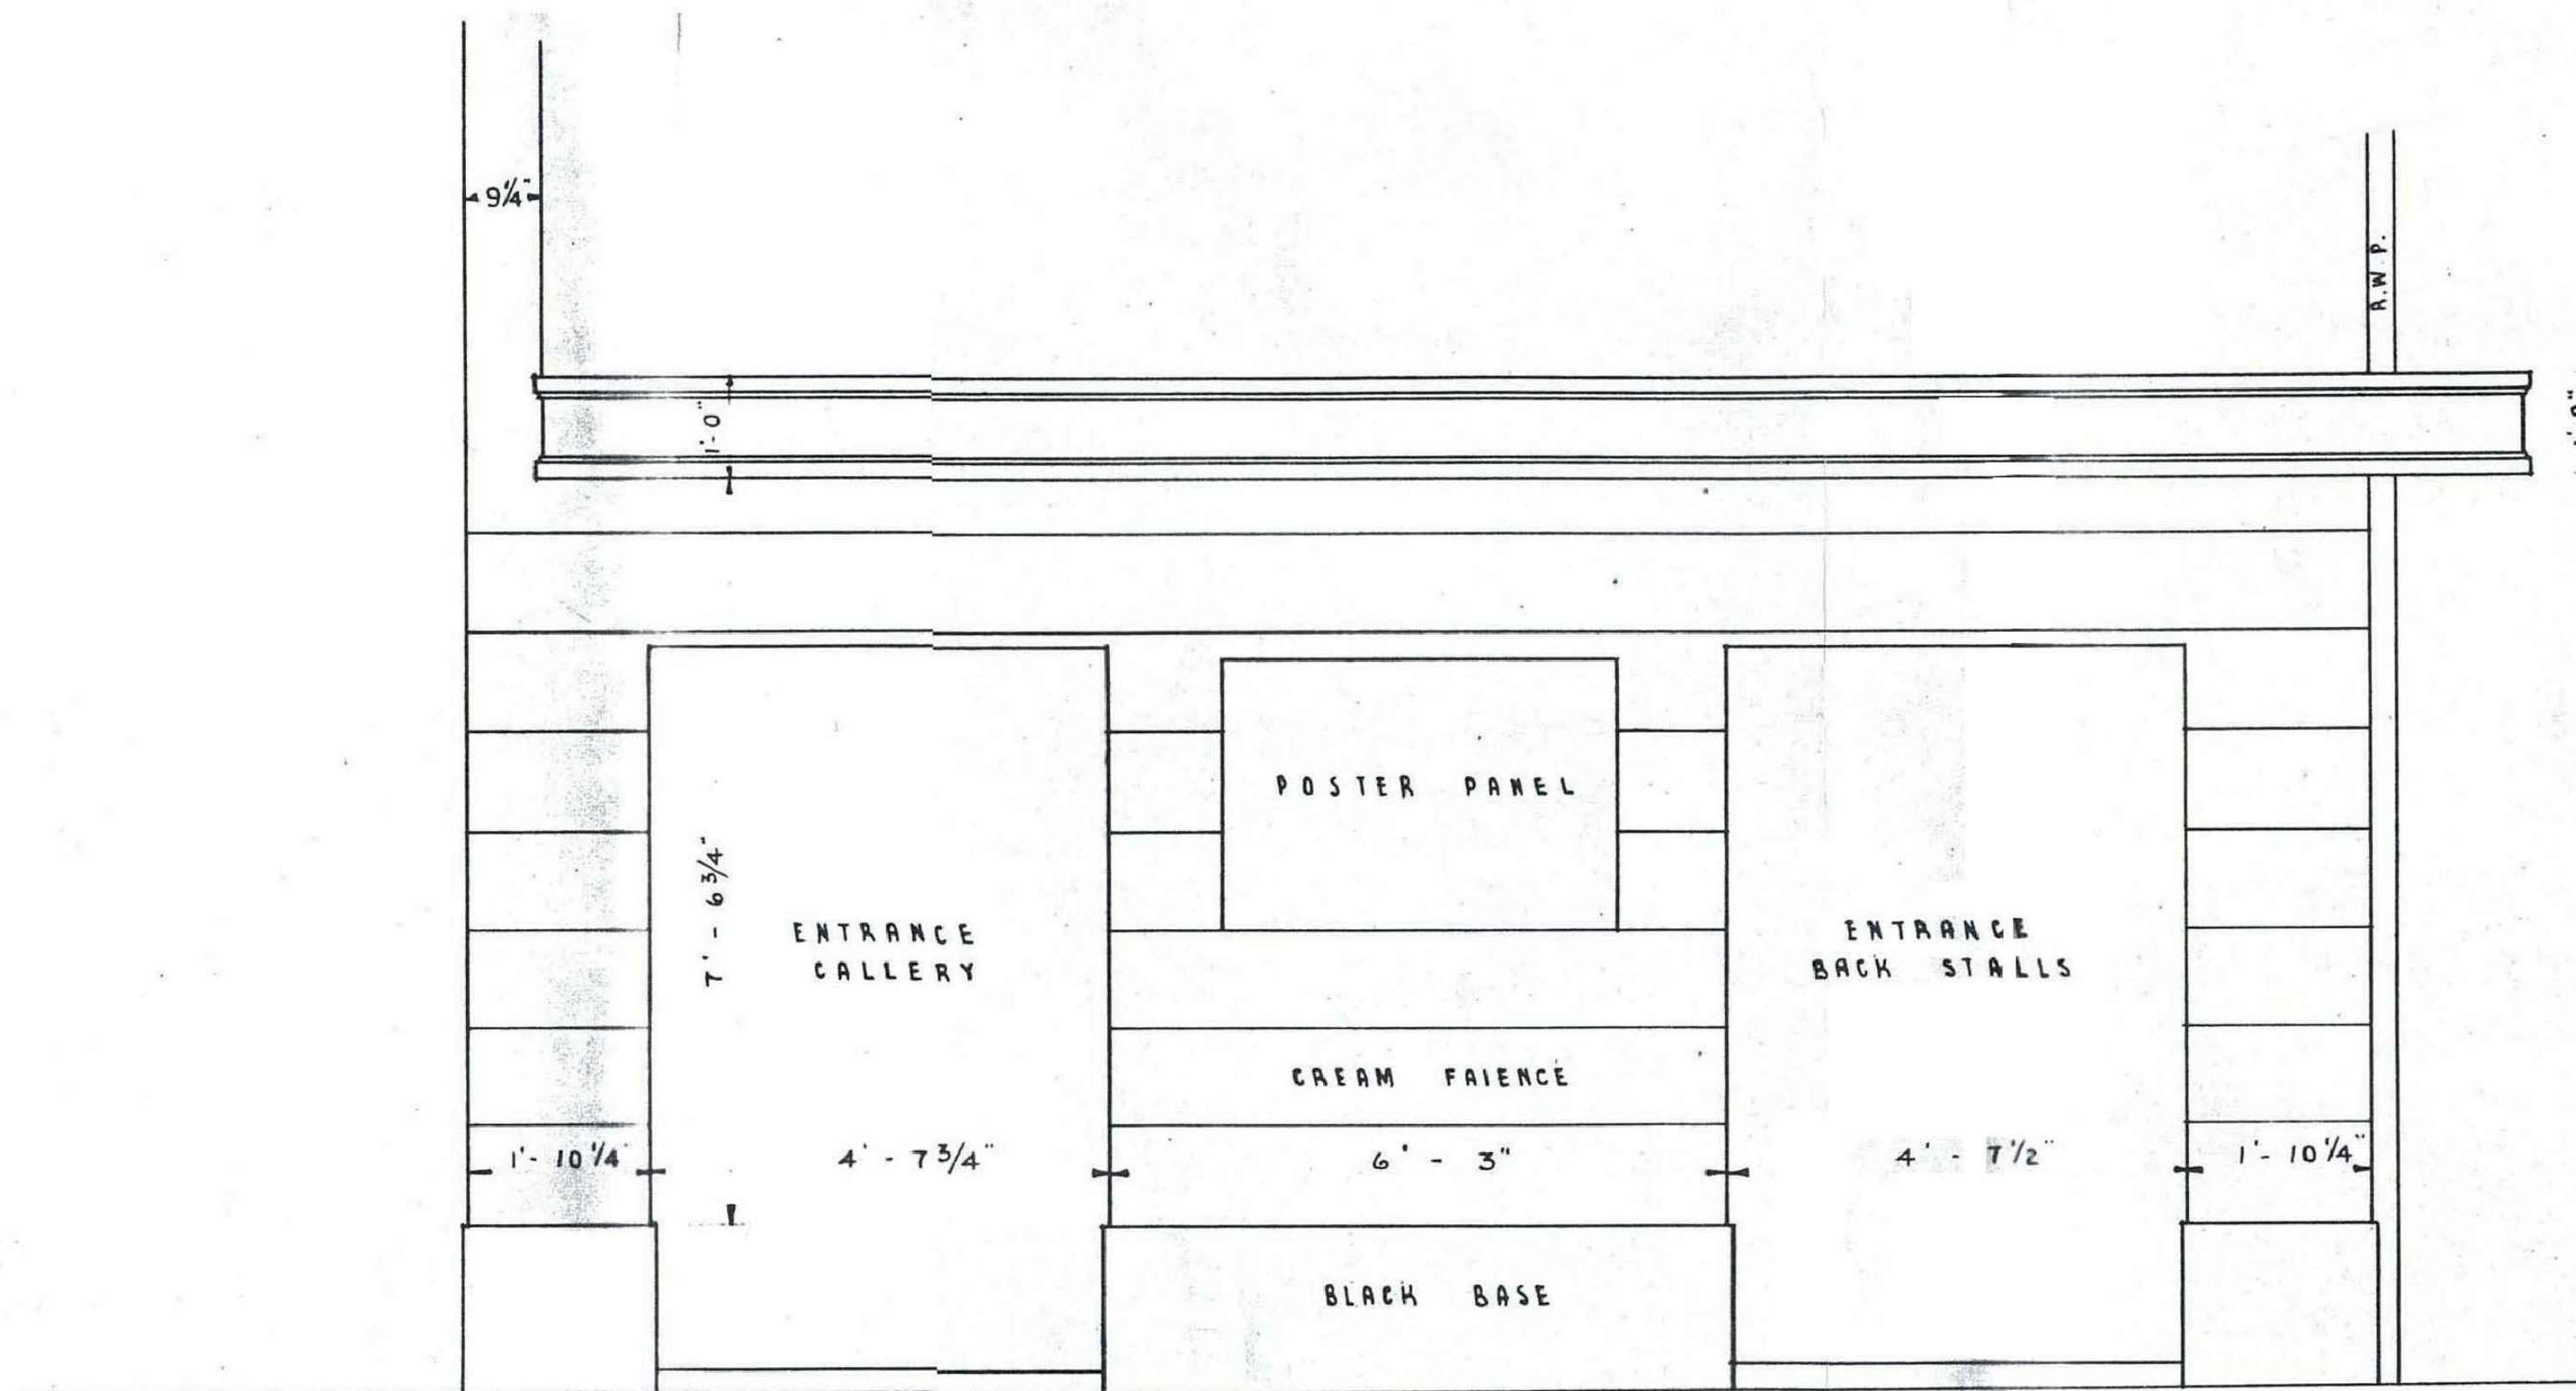

FRONT ELEVATION

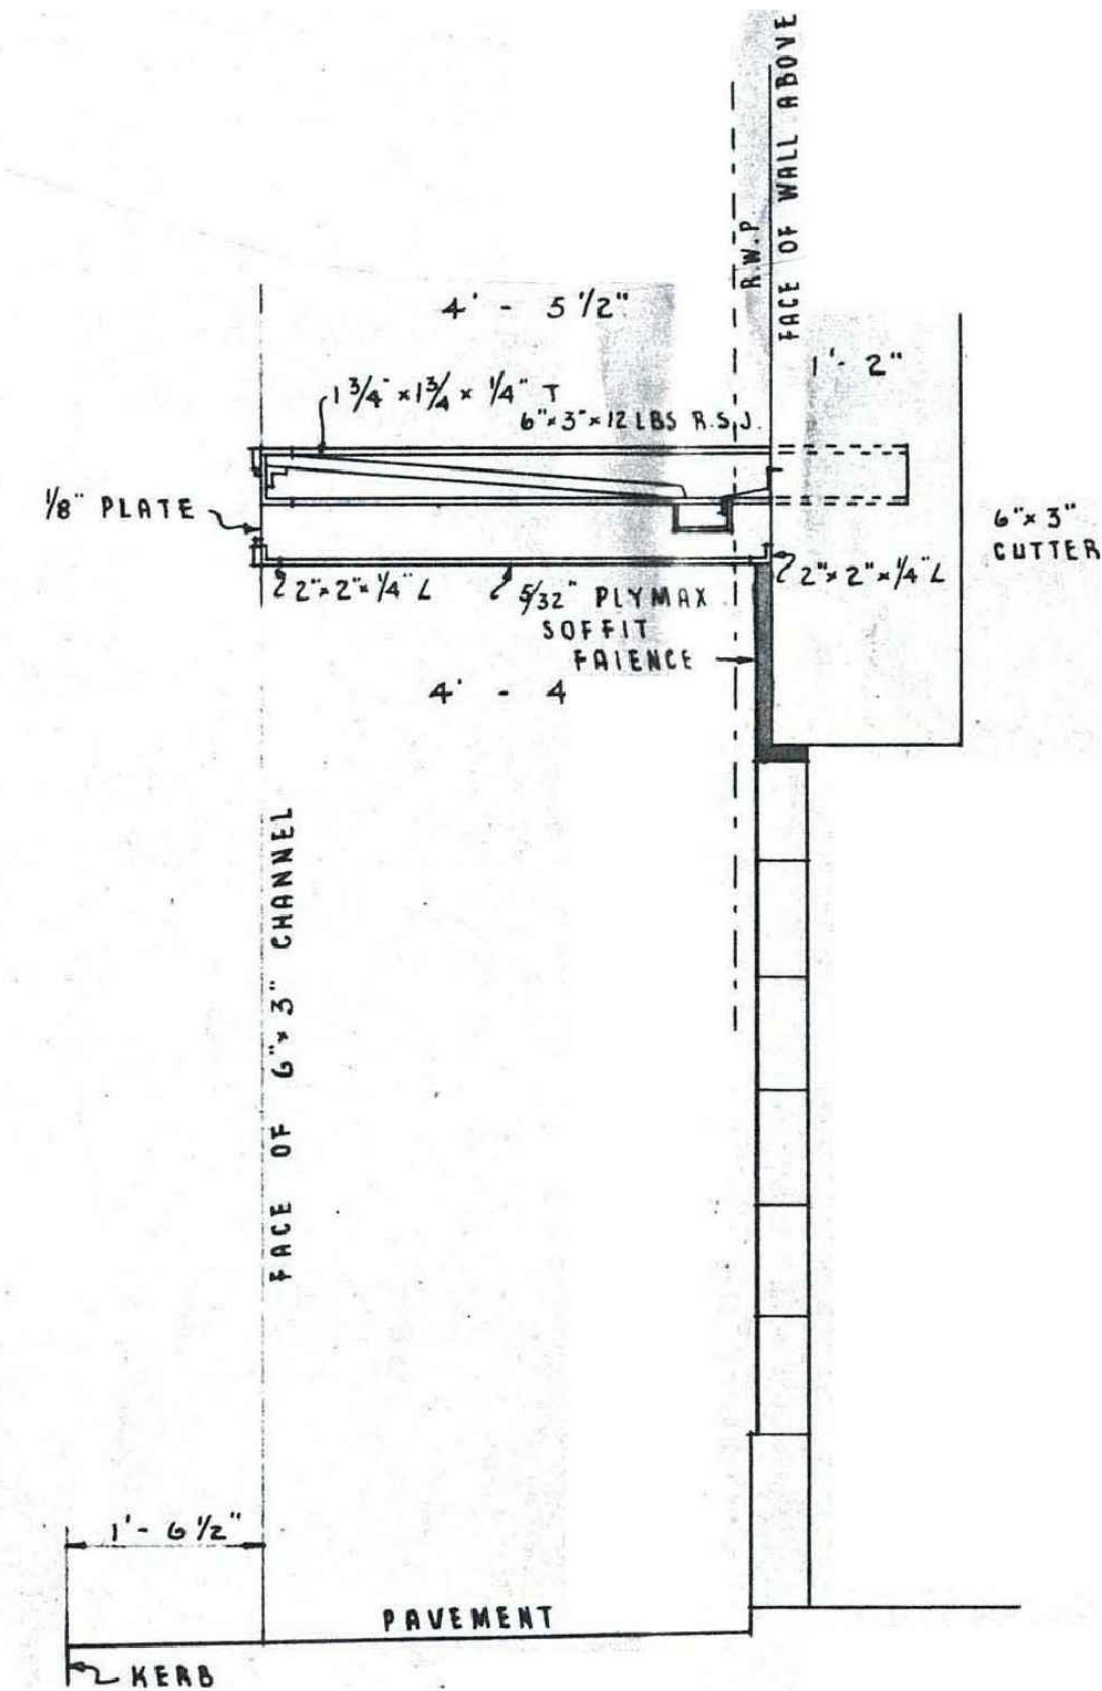

SECTION

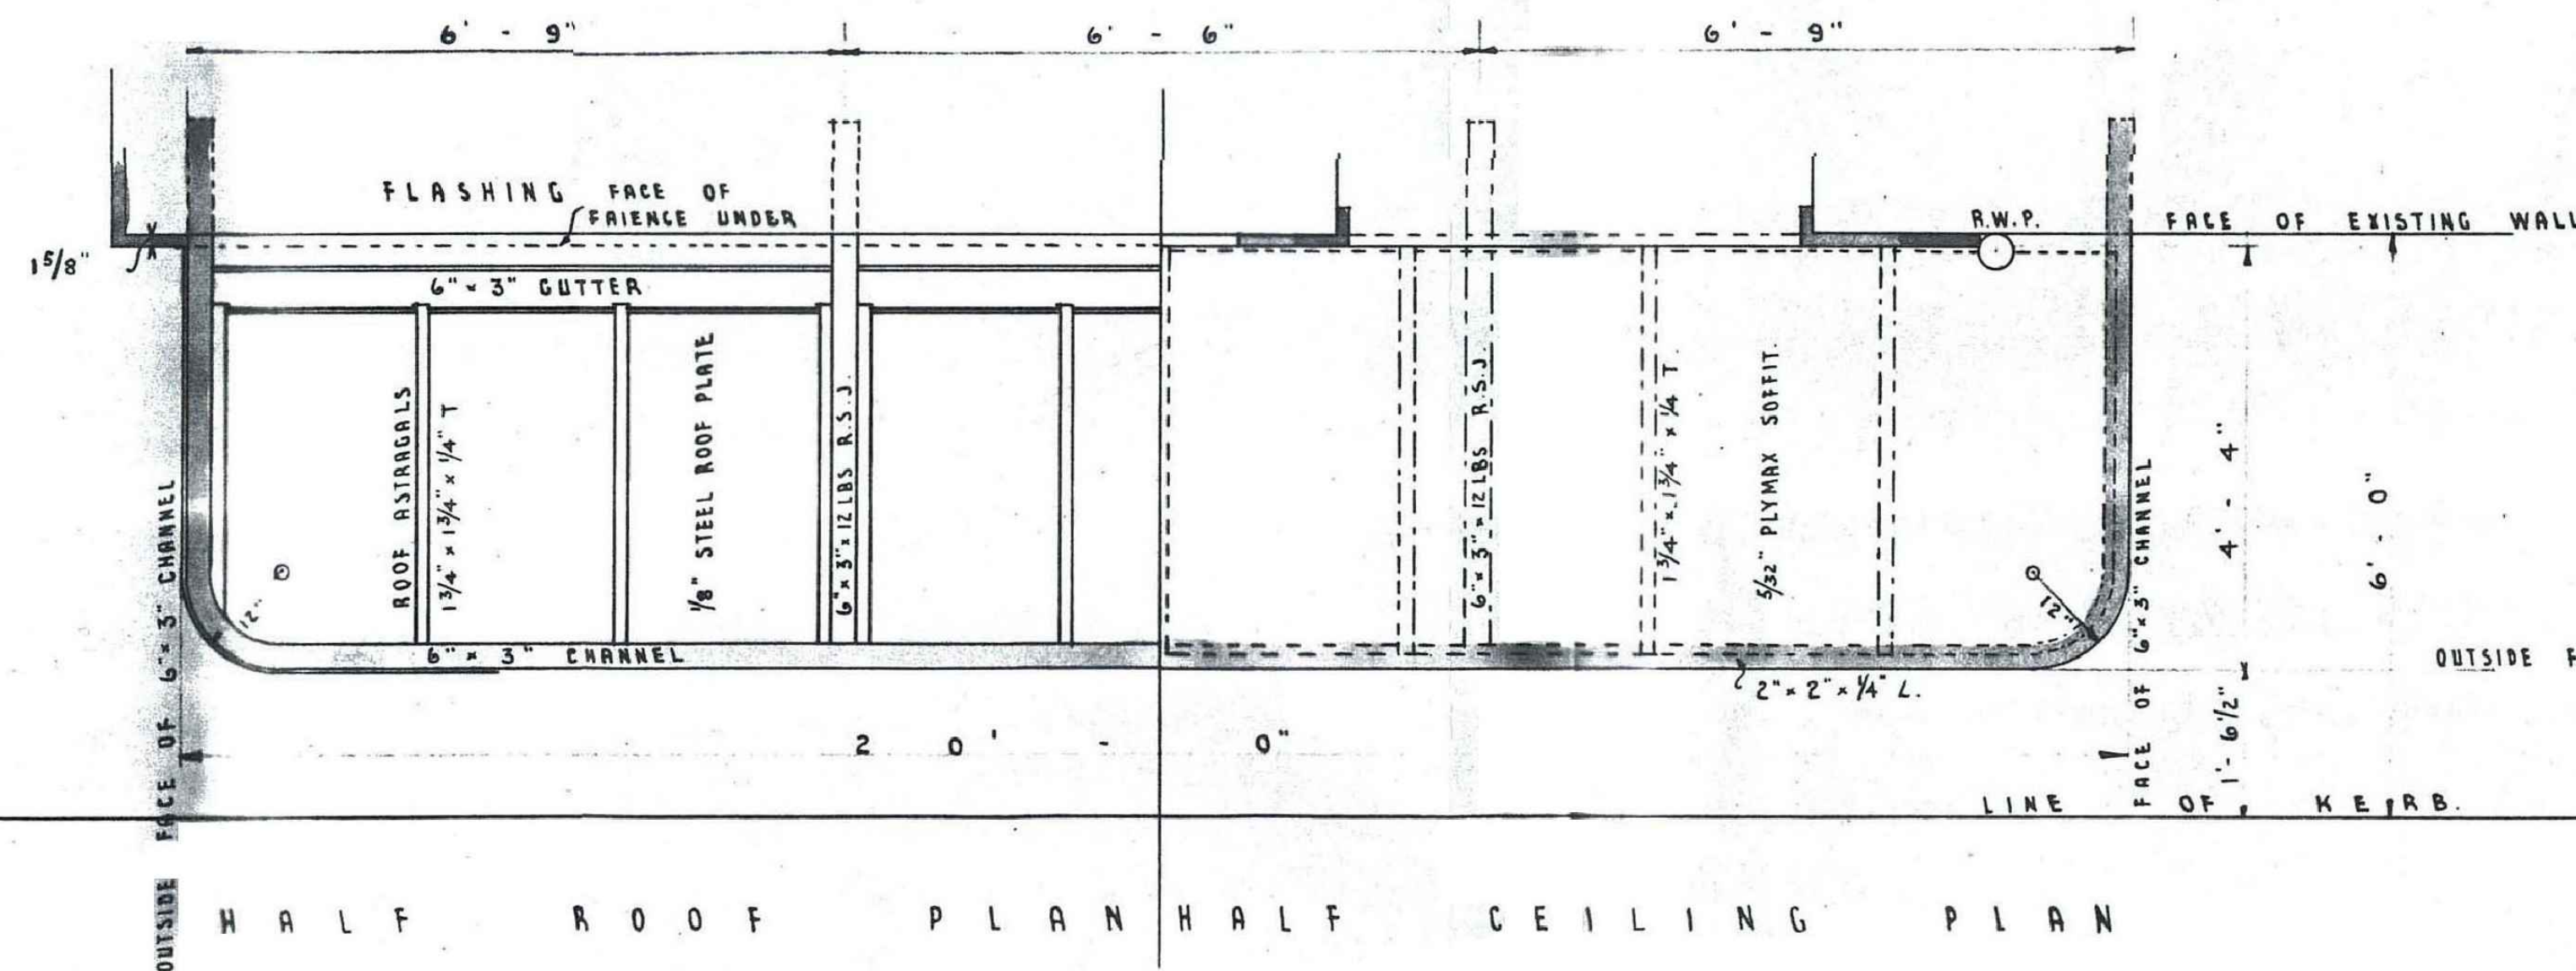


HALF ROOF PLAN HALF CEILING PLAN

NOTE :- ALL PROJECTION SIZES OF CANOPY ARE GIVEN FROM FACE OF FAIENCE TO OUTSIDE OF 6" x 3" CHANNEL COLOURED BLUE ON PLAN

McNARA & DOUGLAS
CHARTERED ARCHITECTS
AYA : FEB 1938.

BURGH OF AYR
TOWN OF GUILD COURT
4 MAR 1938
Plans No 25 R.M.

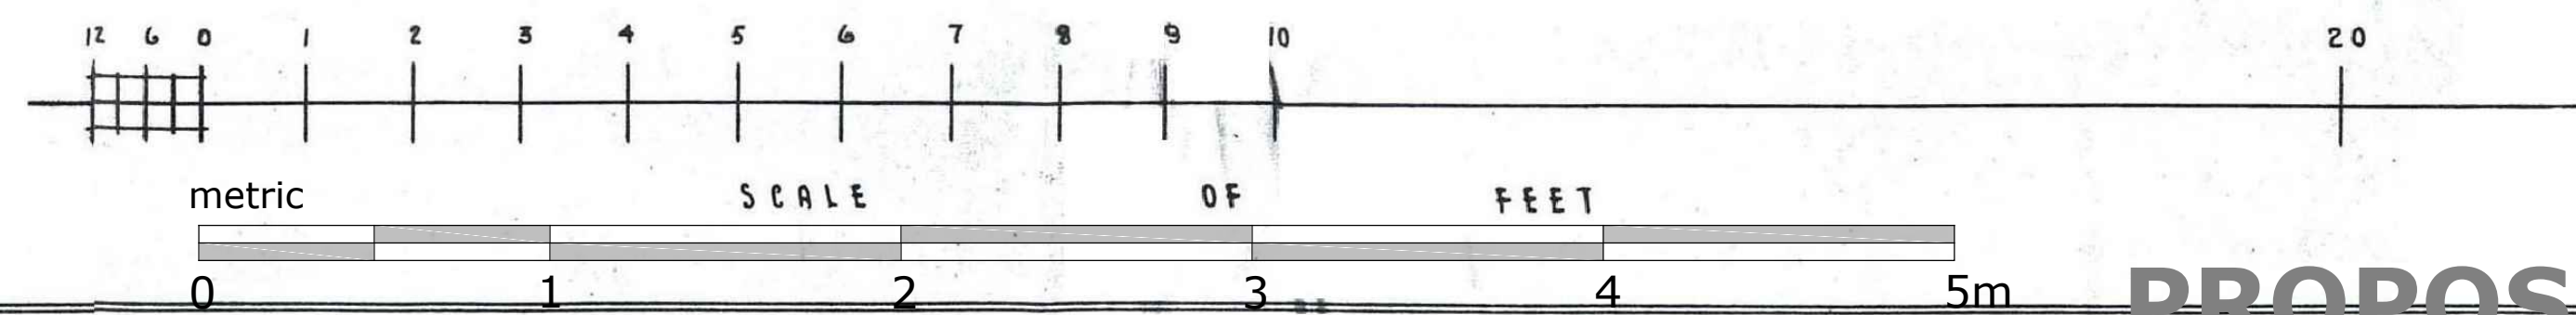

PROPOSED SIGN and CANOPIES

Revision	Description	By	Chkd By	Date	Revision	Description	By	Chkd By	Date	Revision	Description	By	Chkd By	Date

DO NOT SCALE. Use figured dimensions only. The contractor is requested to check all dimensions before the work is put in hand. All copyrights Austin-Smith Lord Ltd. This drawing must only be used for the purpose for which it is supplied and its contents must not be reproduced for any purpose without written permission. No areas indicated, or areas calculated from this drawing should be used for valuation purposes or as the basis for development contracts. Austin-Smith Lord Ltd is a limited liability partnership registered in England & Wales. Number OC315362

Drawn GR
Date March 2020
Scale 1:20 @ A1
Status

Austin-Smith Lord Ltd
Architects Designers Planners
Landscape Architects
296 St Vincent Street
Glasgow G2 8RU
t 0141 223 8500
f 0141 223 8501
e glasgow@austinsmithlord.com

Austin-Smith Lord
Project Ayr Gaity Theatre
Phase 3 Development
Description Elevations - PROPOSED SIGN and CANOPIES
South West (Public Car Park) Elevation
Job No. 220004
Drawing No. L(00)016

the GAIETY
THEATRE AND ARTS CENTRE - AYR